




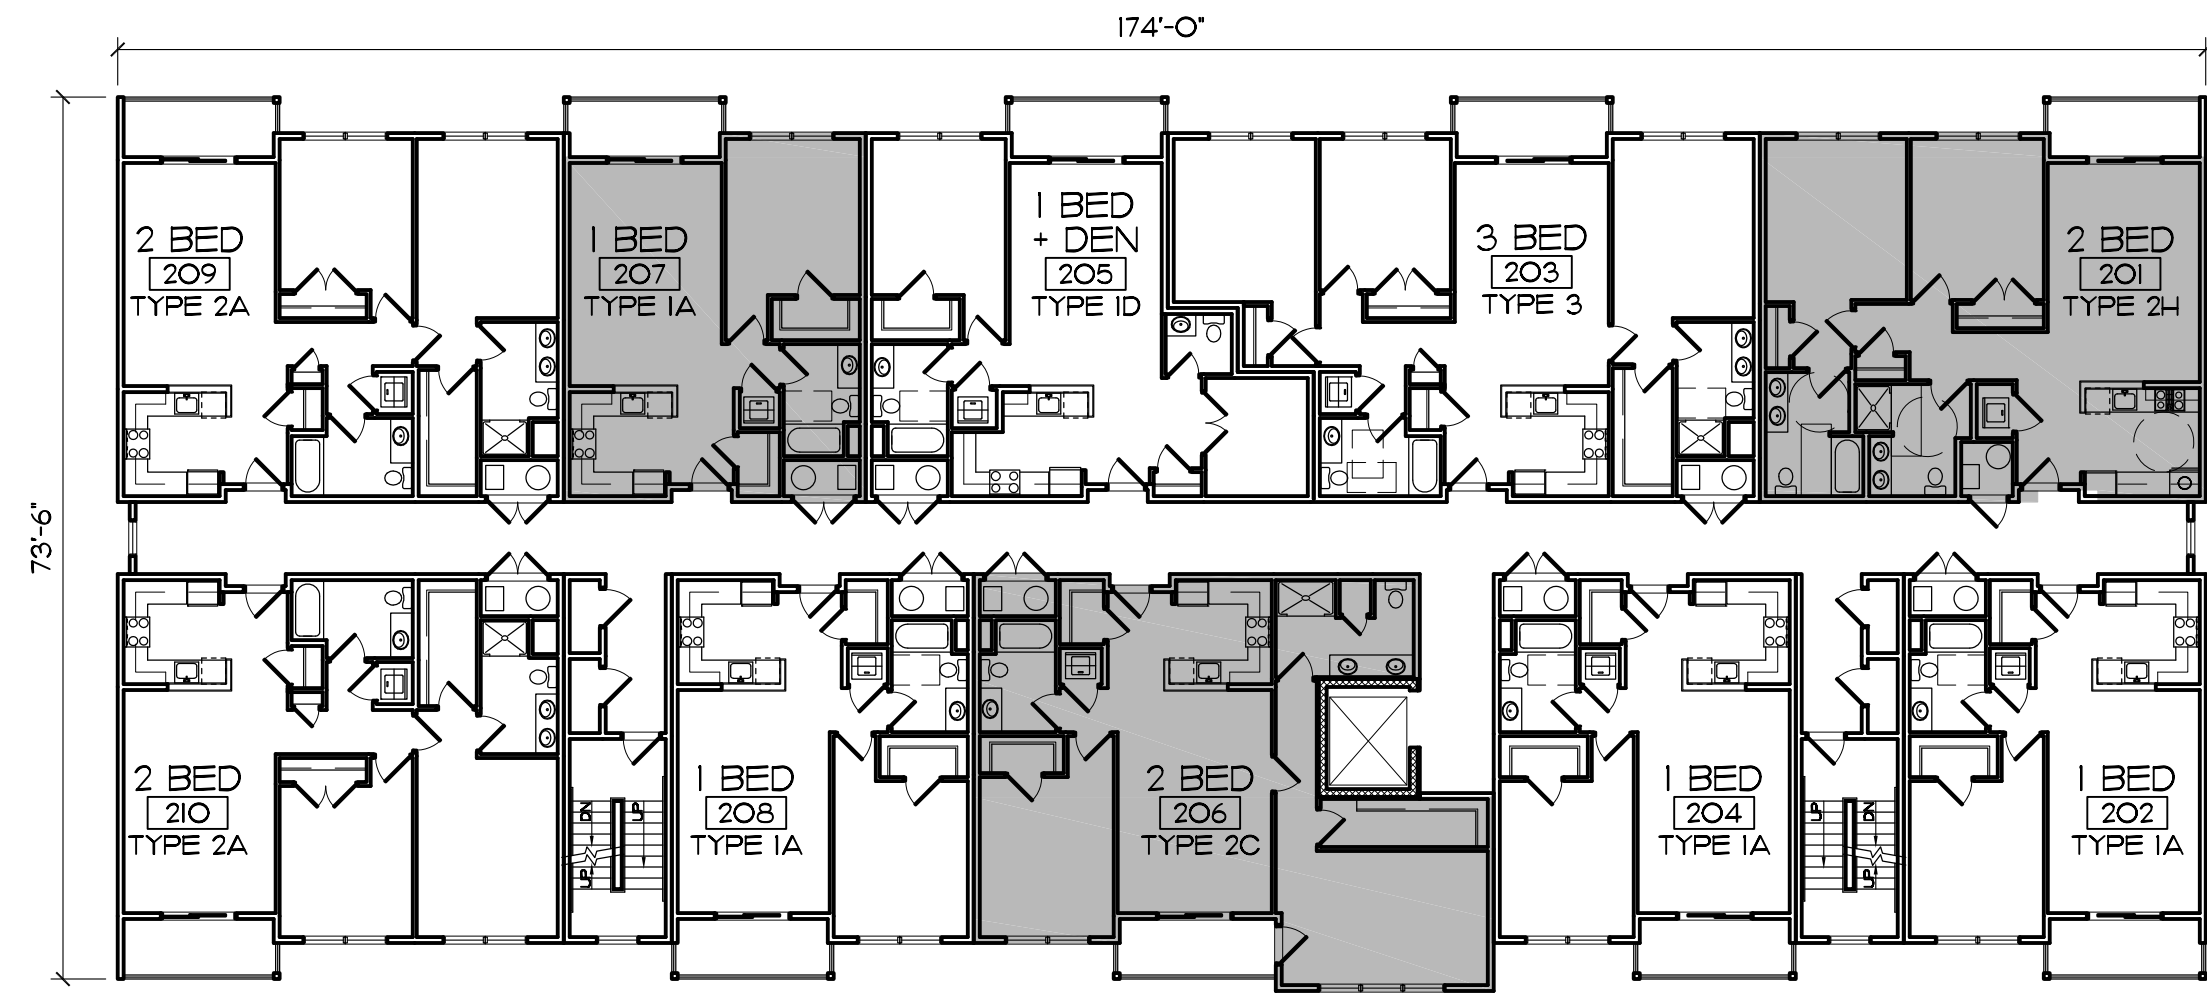


2 BUILDING 1 - SECOND FLOOR PLAN
Scale: 1/16" = 1'-0"

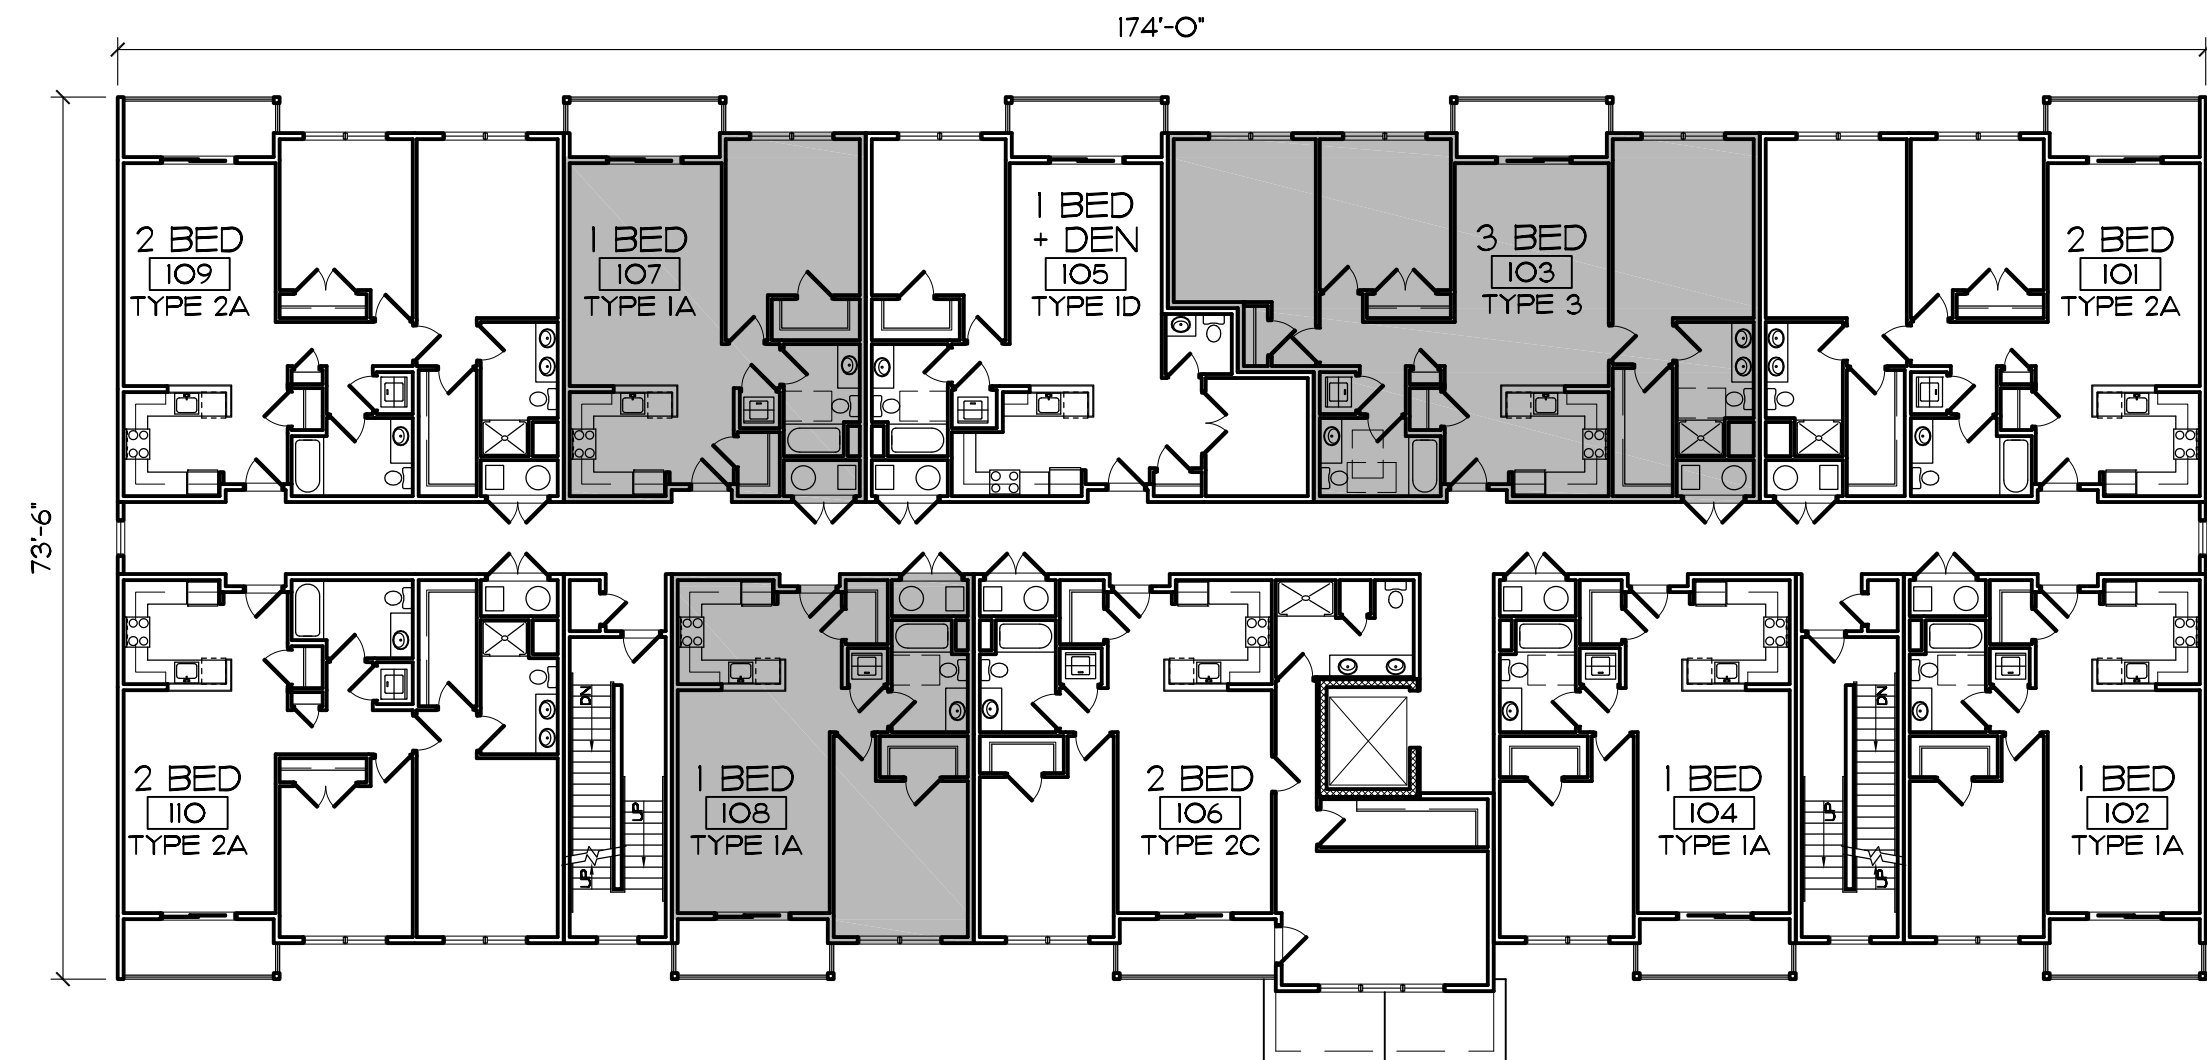


1 BUILDING 1 - FIRST FLOOR PLAN
Scale: 1/16" = 1'-0"

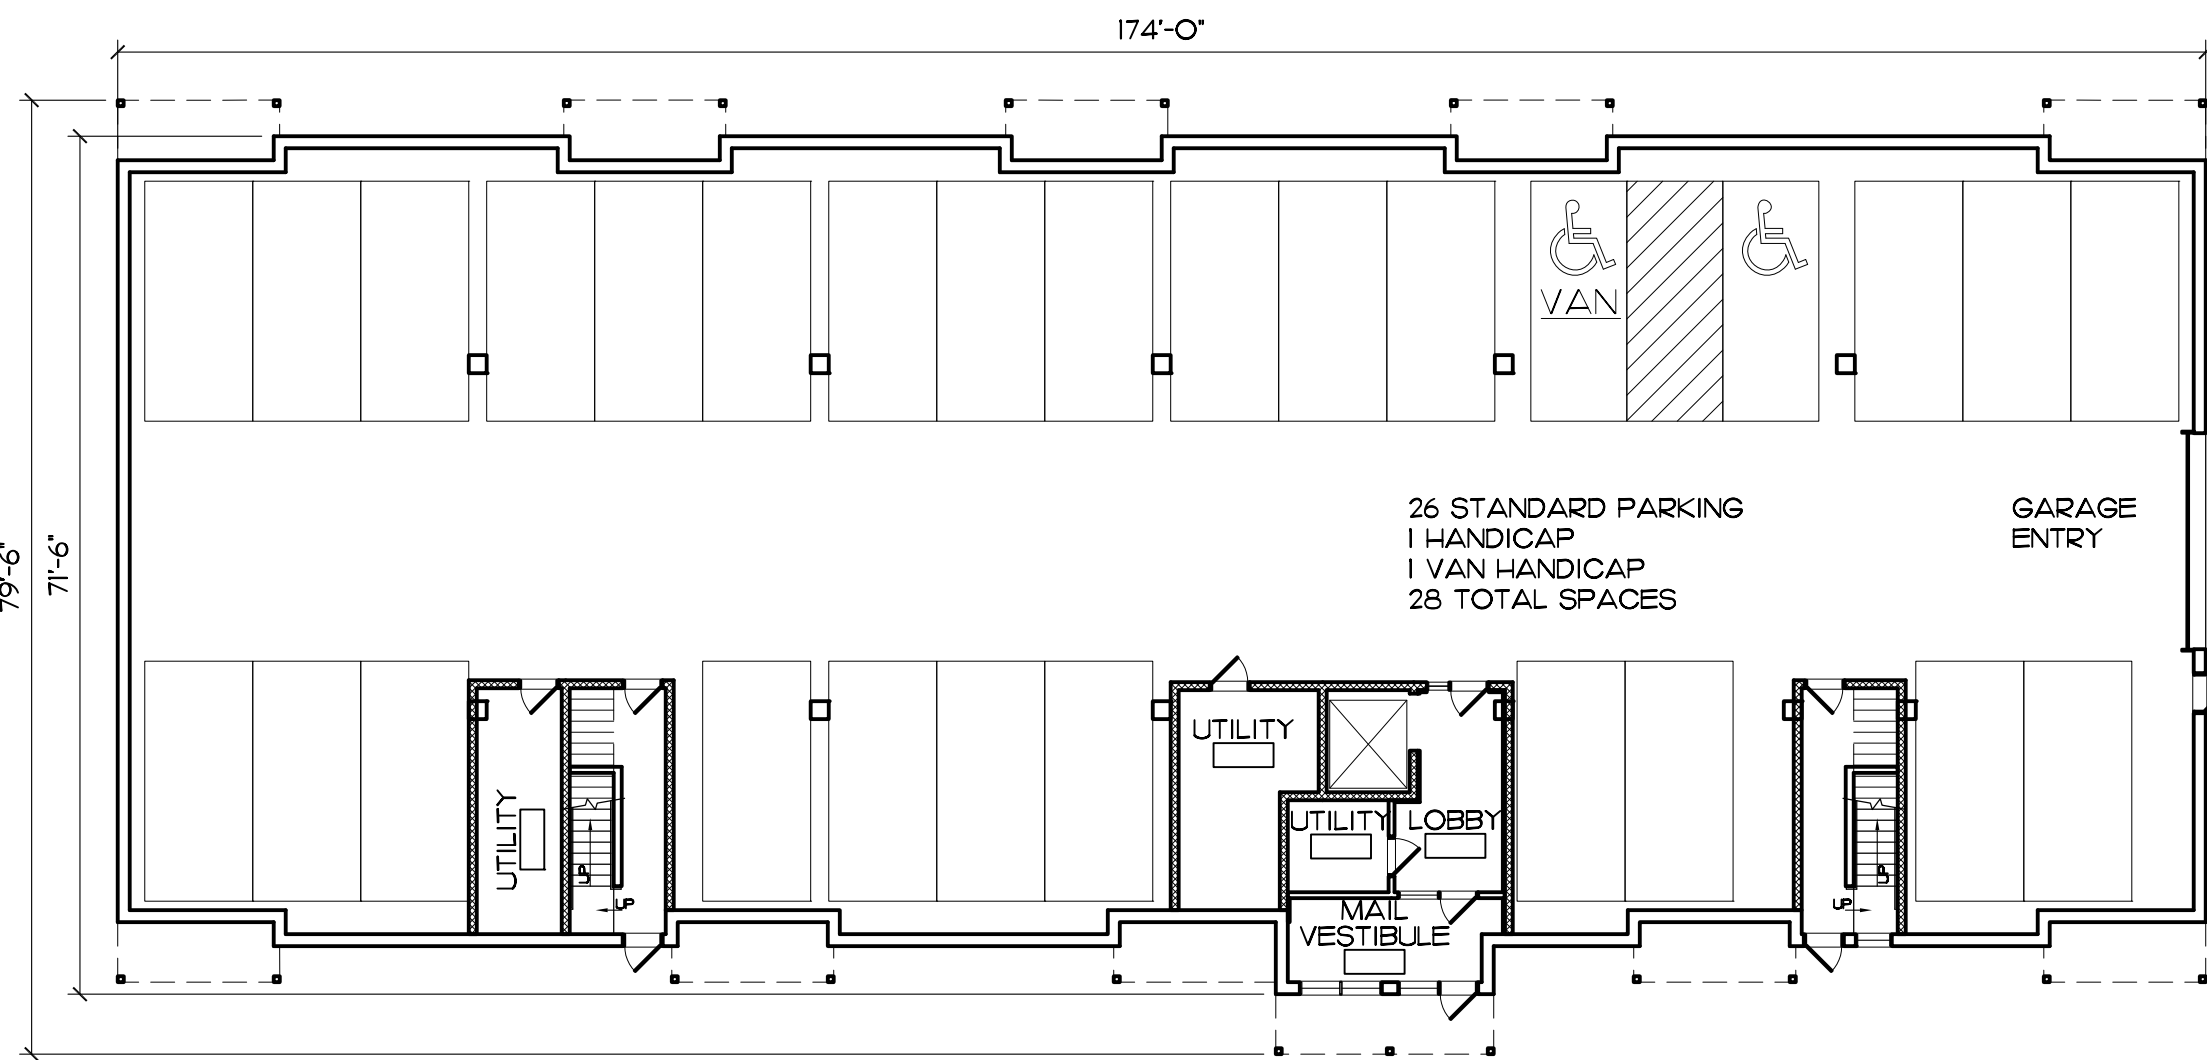

0 BUILDING 1 - GARAGE/GROUND LEVEL PLAN
Scale: 1/16" = 1'-0"

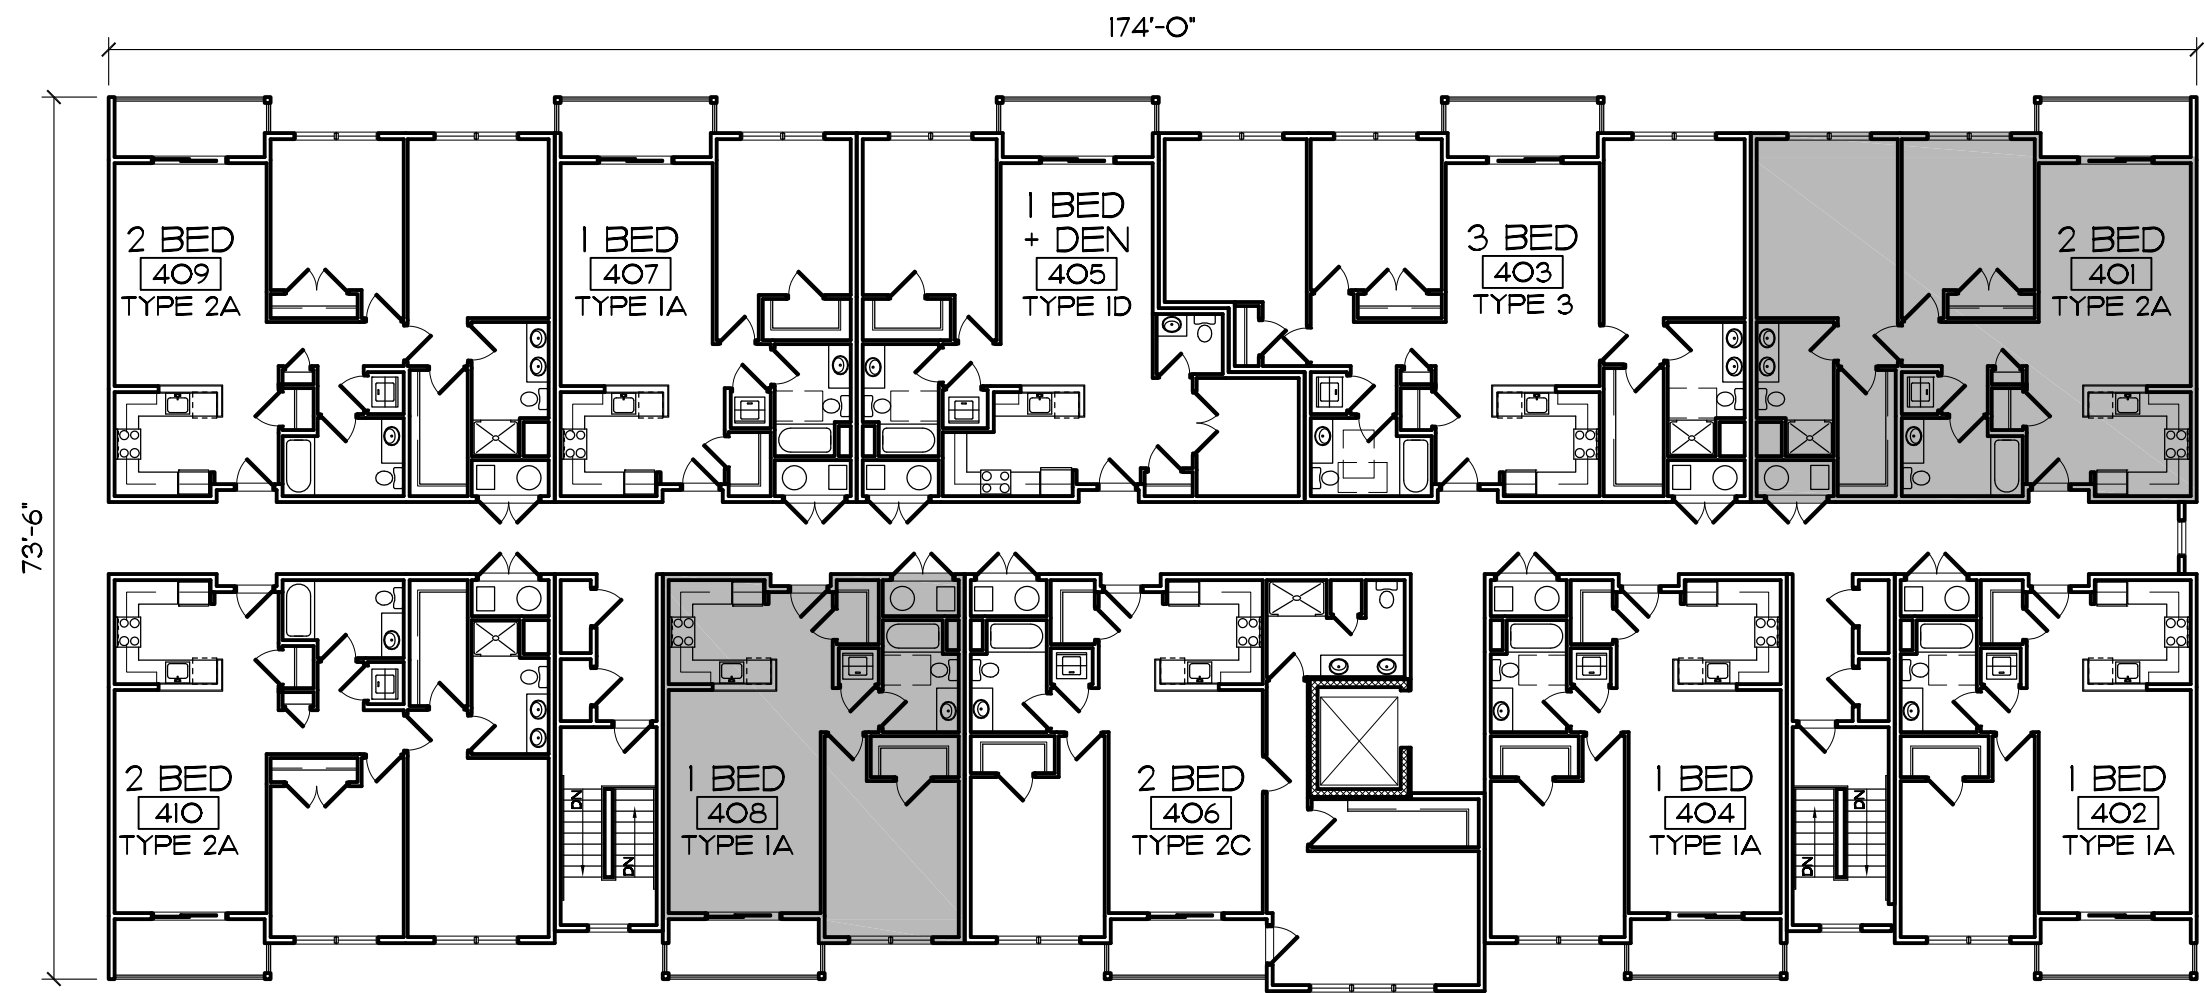


4 BUILDING 1 - FOURTH FLOOR PLAN
Scale: 1/16" = 1'-0"

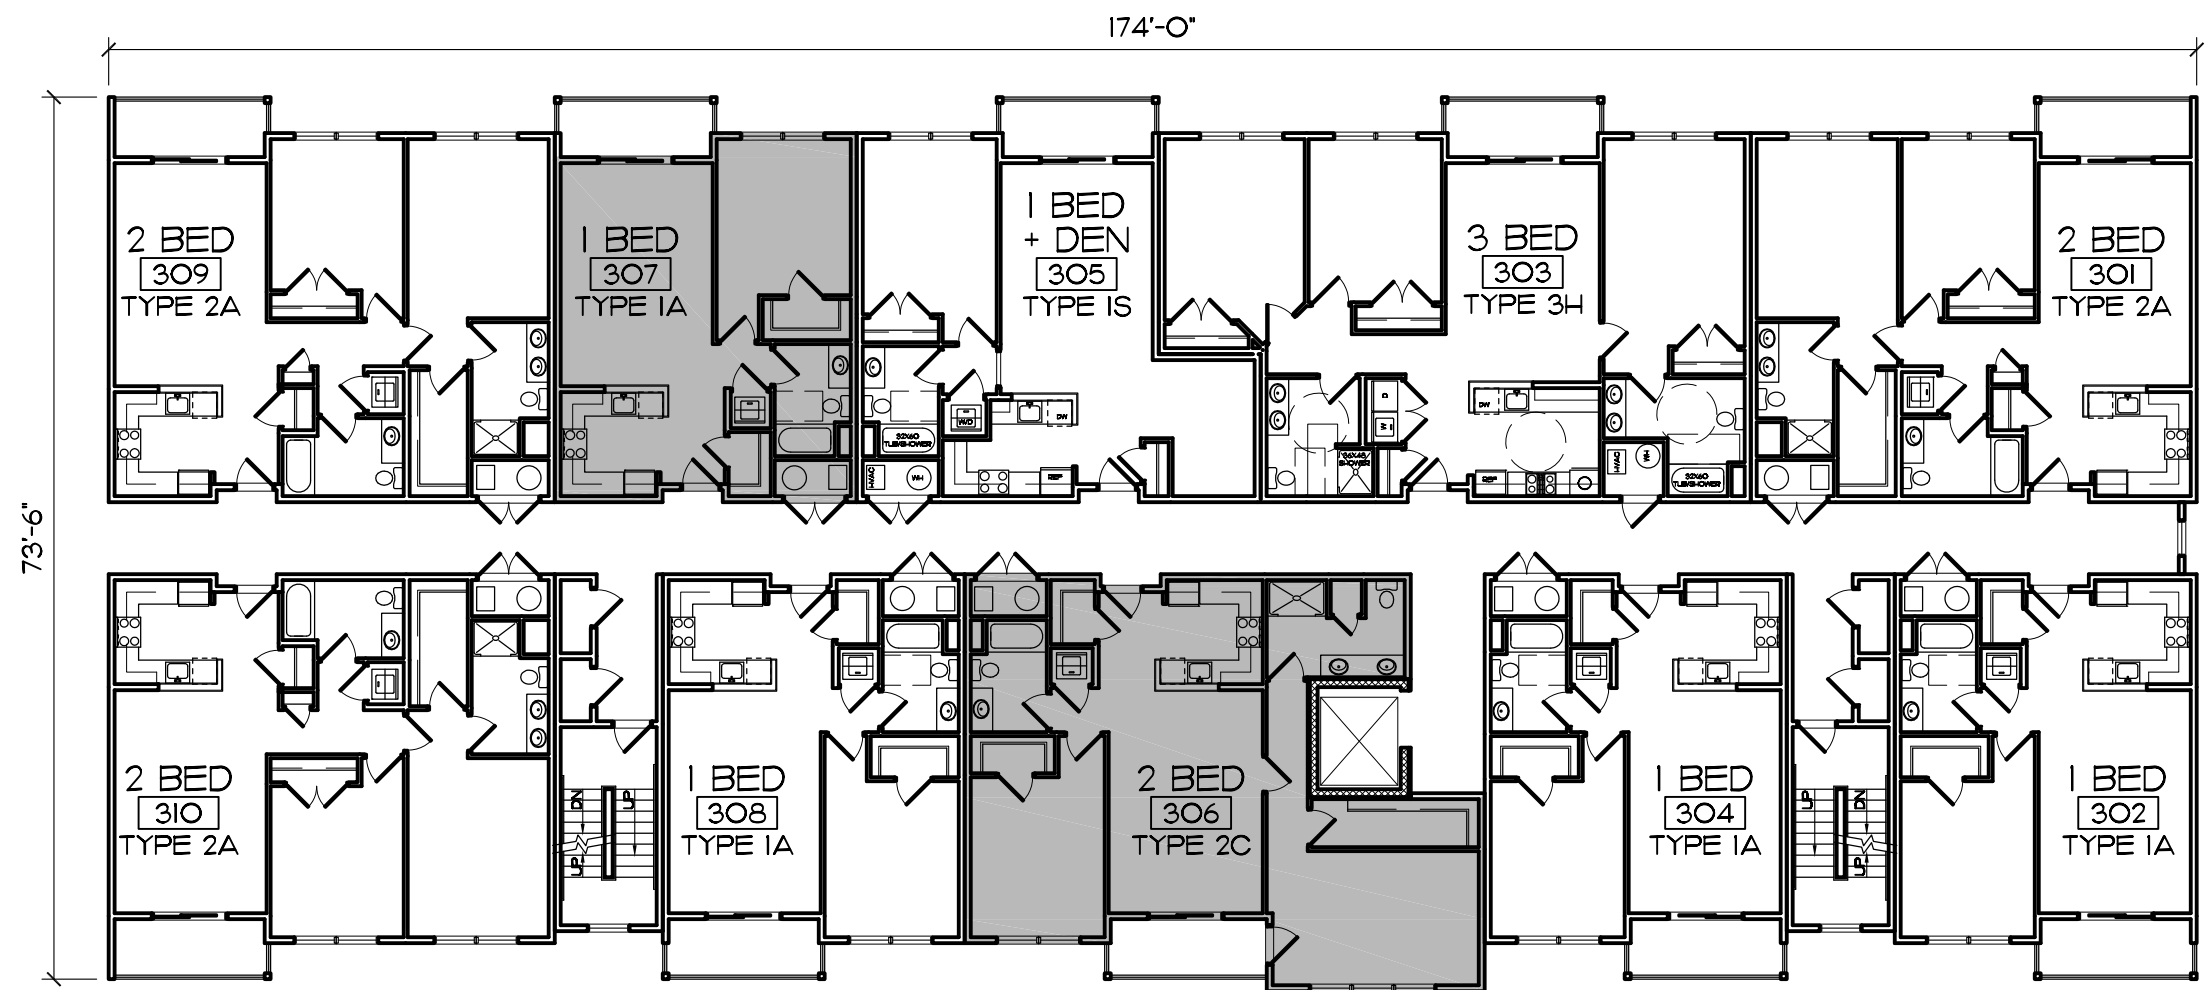

3 BUILDING 1 - THIRD FLOOR PLAN
Scale: 1/16" = 1'-0"

BUILDING 1	1ST FL.	2ND FL.	3RD FL.	4TH FL.	TOTAL		
ONE BEDROOM (1A)	3	4	4	4	15	1 BR	1 BEDROOM UNITS 50%
ONE BEDROOM + DEN (1D)	1	1	0	1	3	1 BR + DEN	
ONE BEDROOM + DEN SMALL (1S)	0	0	1	0	1	1 BR + DEN SM	
ONE BEDROOM HCP (1H)	1	0	0	0	1	1 BR HCP	2 BEDROOM UNITS 40%
TWO BEDROOM (2A)	3	2	3	3	11	2 BR (2A)	
TWO BEDROOM (2C)	1	1	1	1	4	2 BR (2C)	
TWO BEDROOM HCP (2H)	0	1	0	0	1	2 BR HCP	3 BEDROOM UNITS 10%
THREE BEDROOM (3)	1	1	0	1	3	3 BR	
THREE BEDROOM HCP (3H)	0	0	1	0	1	3 BR HCP	
TOTAL	10	10	10	10	40 UNITS		

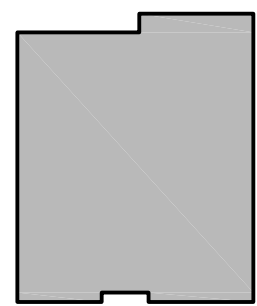

AFFORDABLE UNIT DESIGNATION

UNIT BREAKDOWN - BUILDING 1

ENTIRE PROJECT	BLDG. 1	BLDG. 2	BLDG. 3	BLDG. 4	BLDG. 5	TOTAL		
ONE BEDROOM (1A)	15	15	15	15	15	75	1 BR	1 BEDROOM 100 UNITS 50%
ONE BEDROOM + DEN (1D)	3	3	3	3	3	15	1 BR + DEN	
ONE BEDROOM + DEN SMALL (1S)	1	1	1	1	1	5	1 BR + DEN SM	
ONE BEDROOM HCP (1H)	1	1	1	1	1	5	1 BR HCP	2 BEDROOM 80 UNITS 40%
TWO BEDROOM (2A)	11	11	11	11	11	55	2 BR (2A)	
TWO BEDROOM (2C)	4	4	4	4	4	20	2 BR (2C)	
TWO BEDROOM HCP (2H)	1	1	1	1	1	5	2 BR HCP	3 BEDROOM 20 UNITS 10%
THREE BEDROOM (3)	3	3	3	3	3	15	3 BR	
THREE BEDROOM HCP (3H)	1	1	1	1	1	5	3 BR HCP	
TOTAL	40 UNITS	40 UNITS	40 UNITS	40 UNITS	40 UNITS	200 UNITS		

UNIT BREAKDOWN - ENTIRE PROJECT

Elm Street Apartments North Reading, MA



O'SULLIVAN ARCHITECTS, INC.

ARCHITECTURE • INTERIORS • PLANNING

606 MAIN STREET, SUITE 3001 • READING, MA 01867

Tel: (781) 439-6166 • Fax: (781) 439-6170 • www.osullivanarchitects.com

© 2018 O'Sullivan Architects Inc.

ISSUED

November 13, 2018


REVISED / REVISED BY

SHEET NUMBER


1

JOB NO:


18044

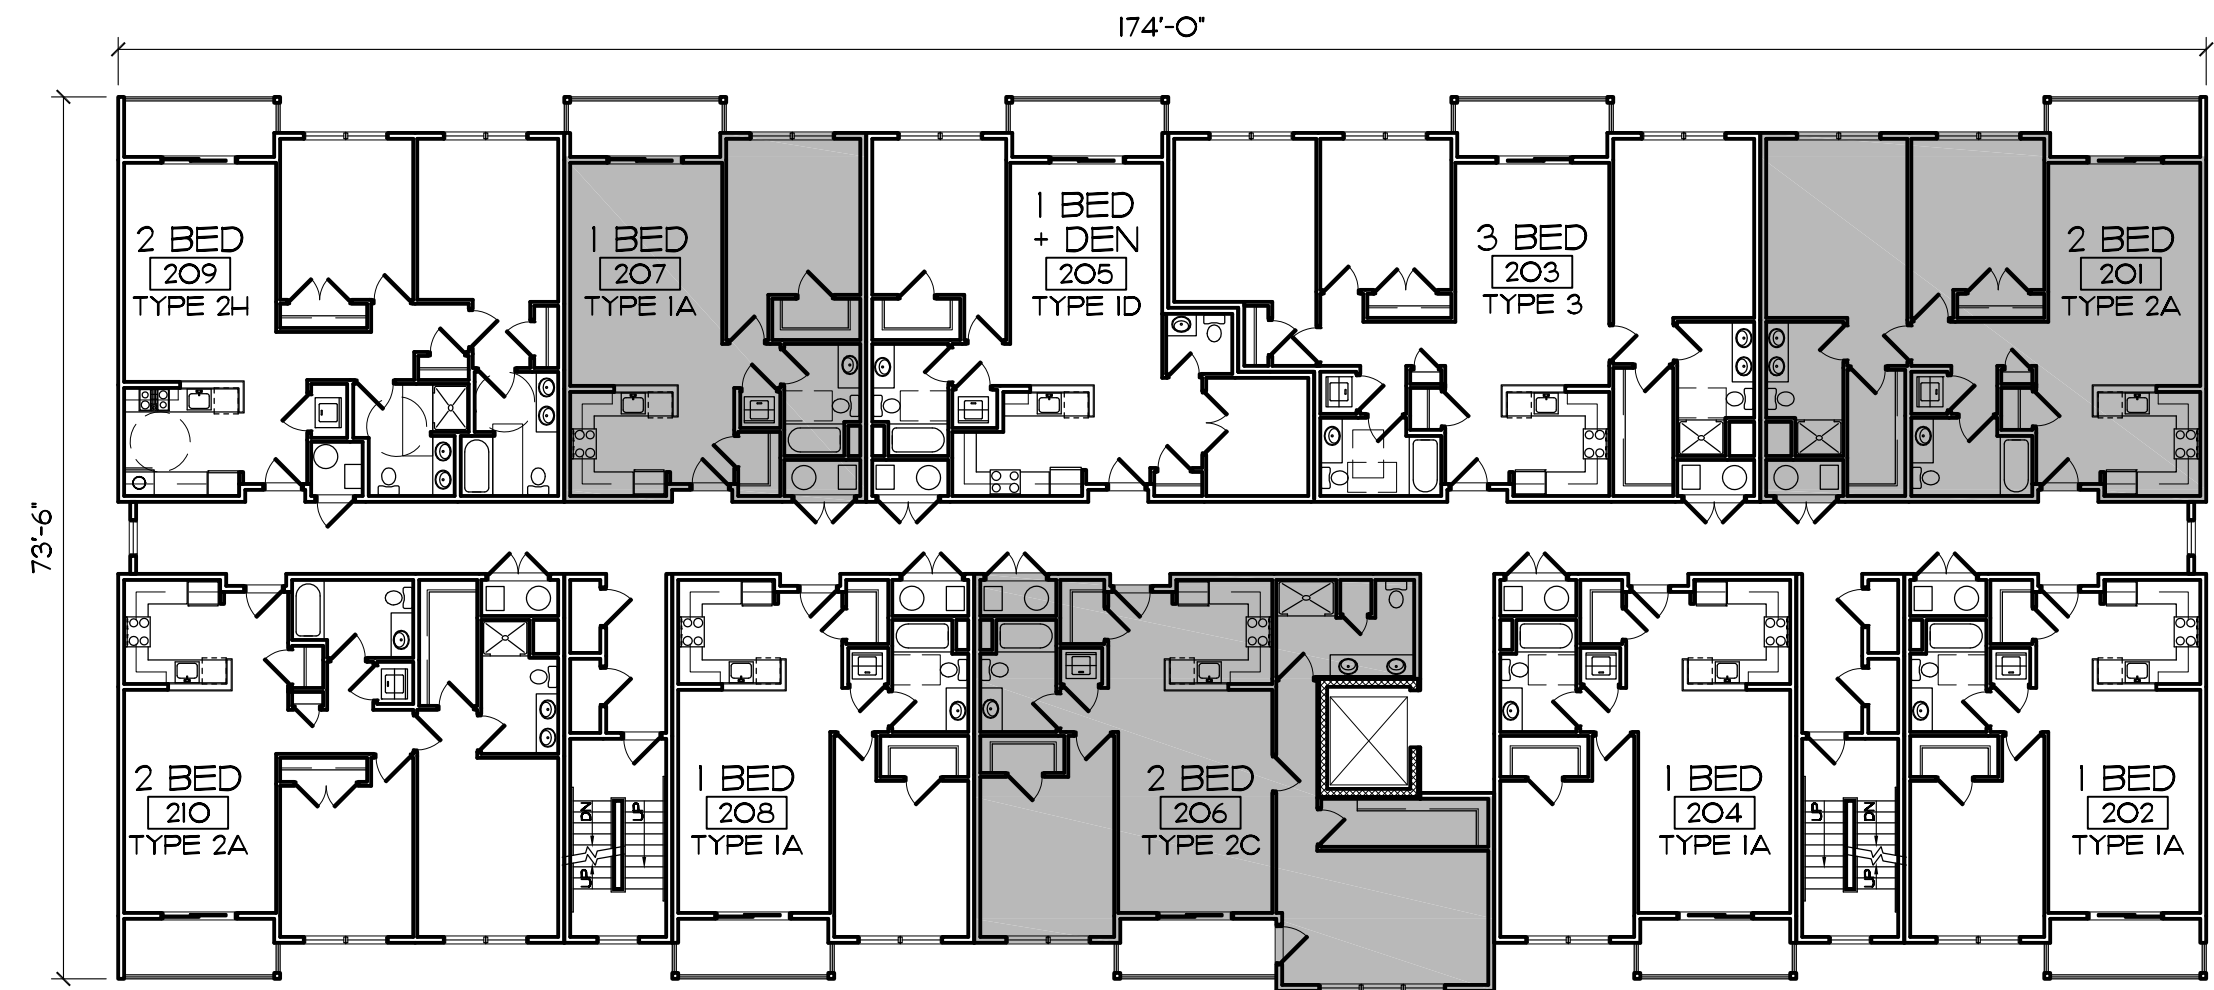


2 BUILDING 2 - SECOND FLOOR PLAN
Scale: 1/16" = 1'-0"

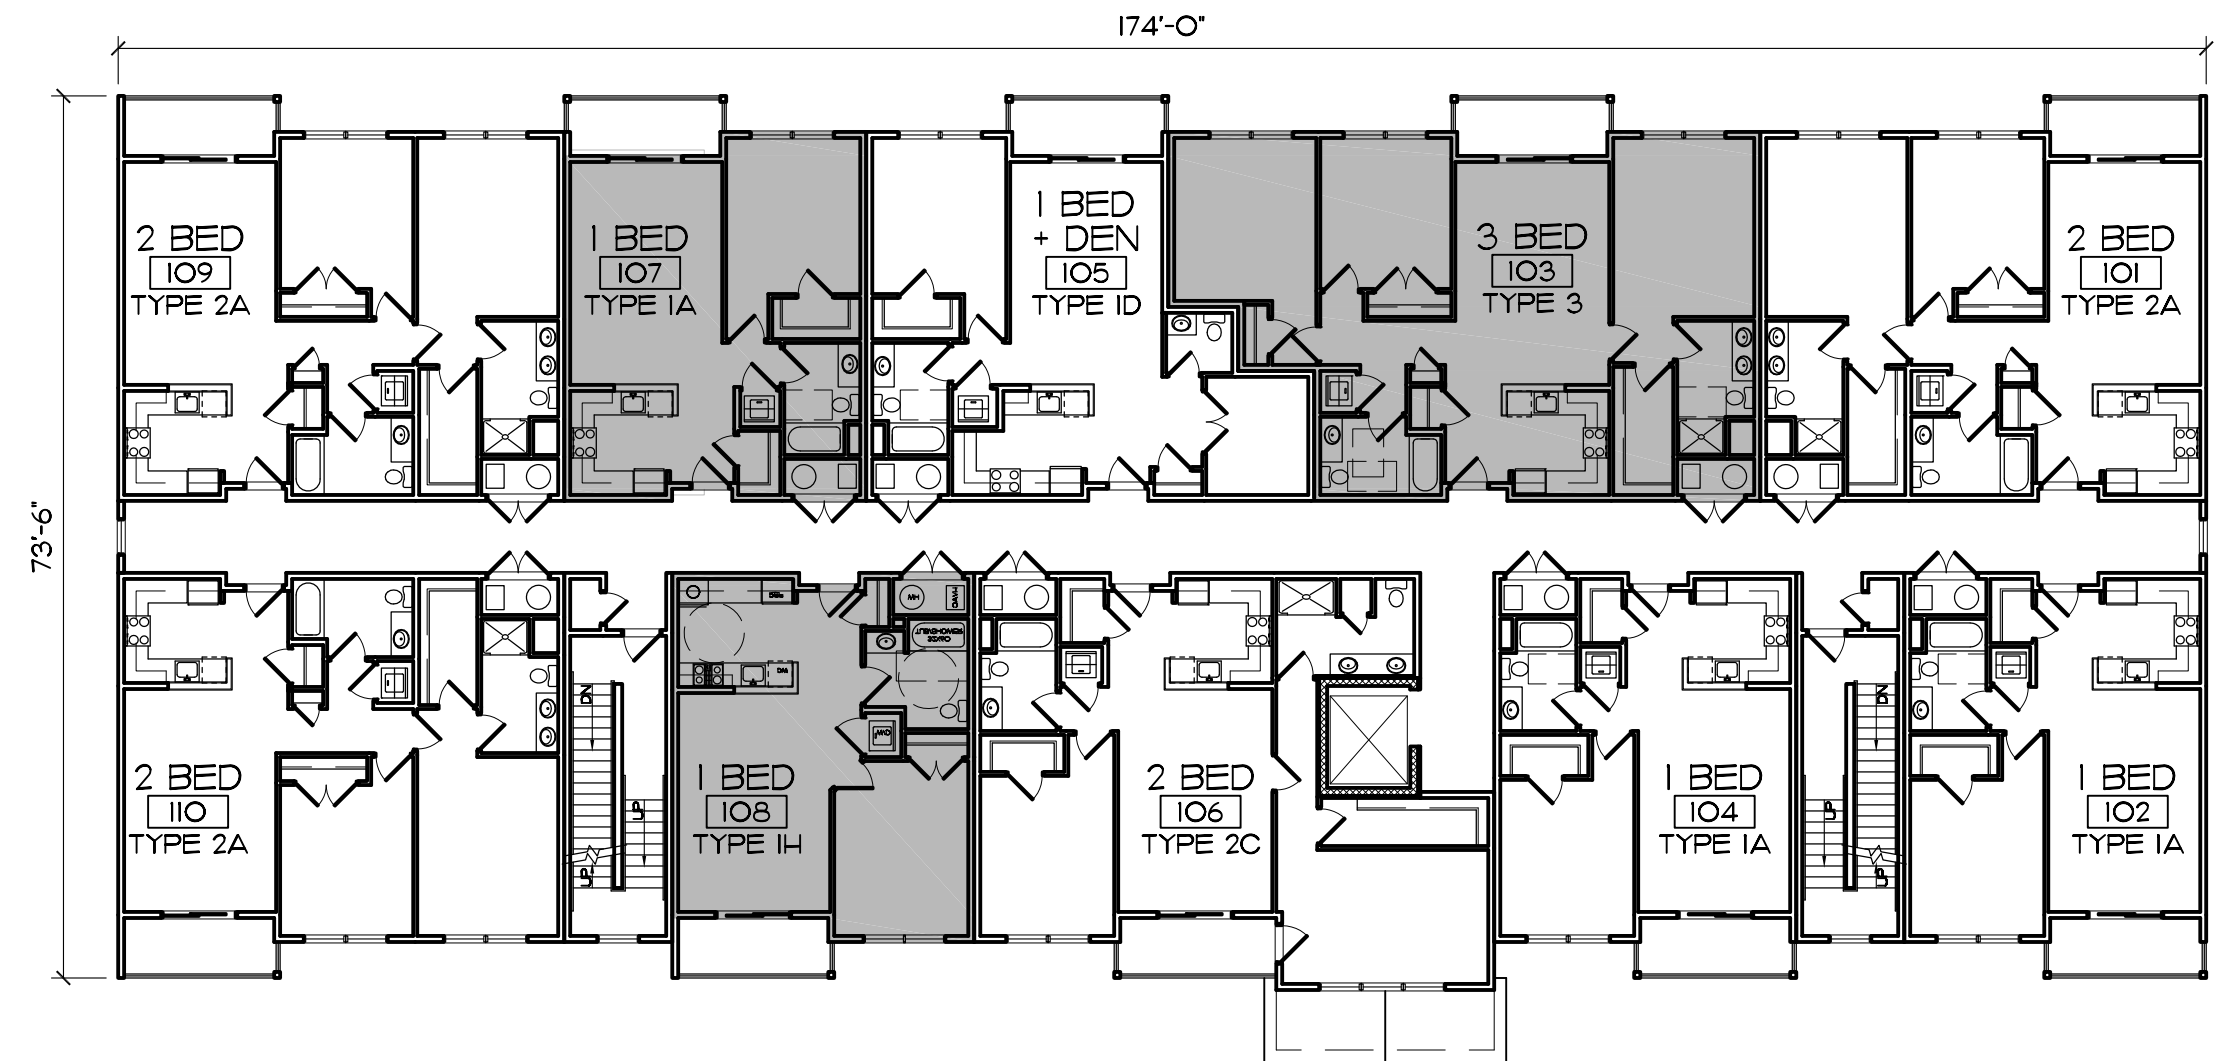


1 BUILDING 2 - FIRST FLOOR PLAN
Scale: 1/16" = 1'-0"

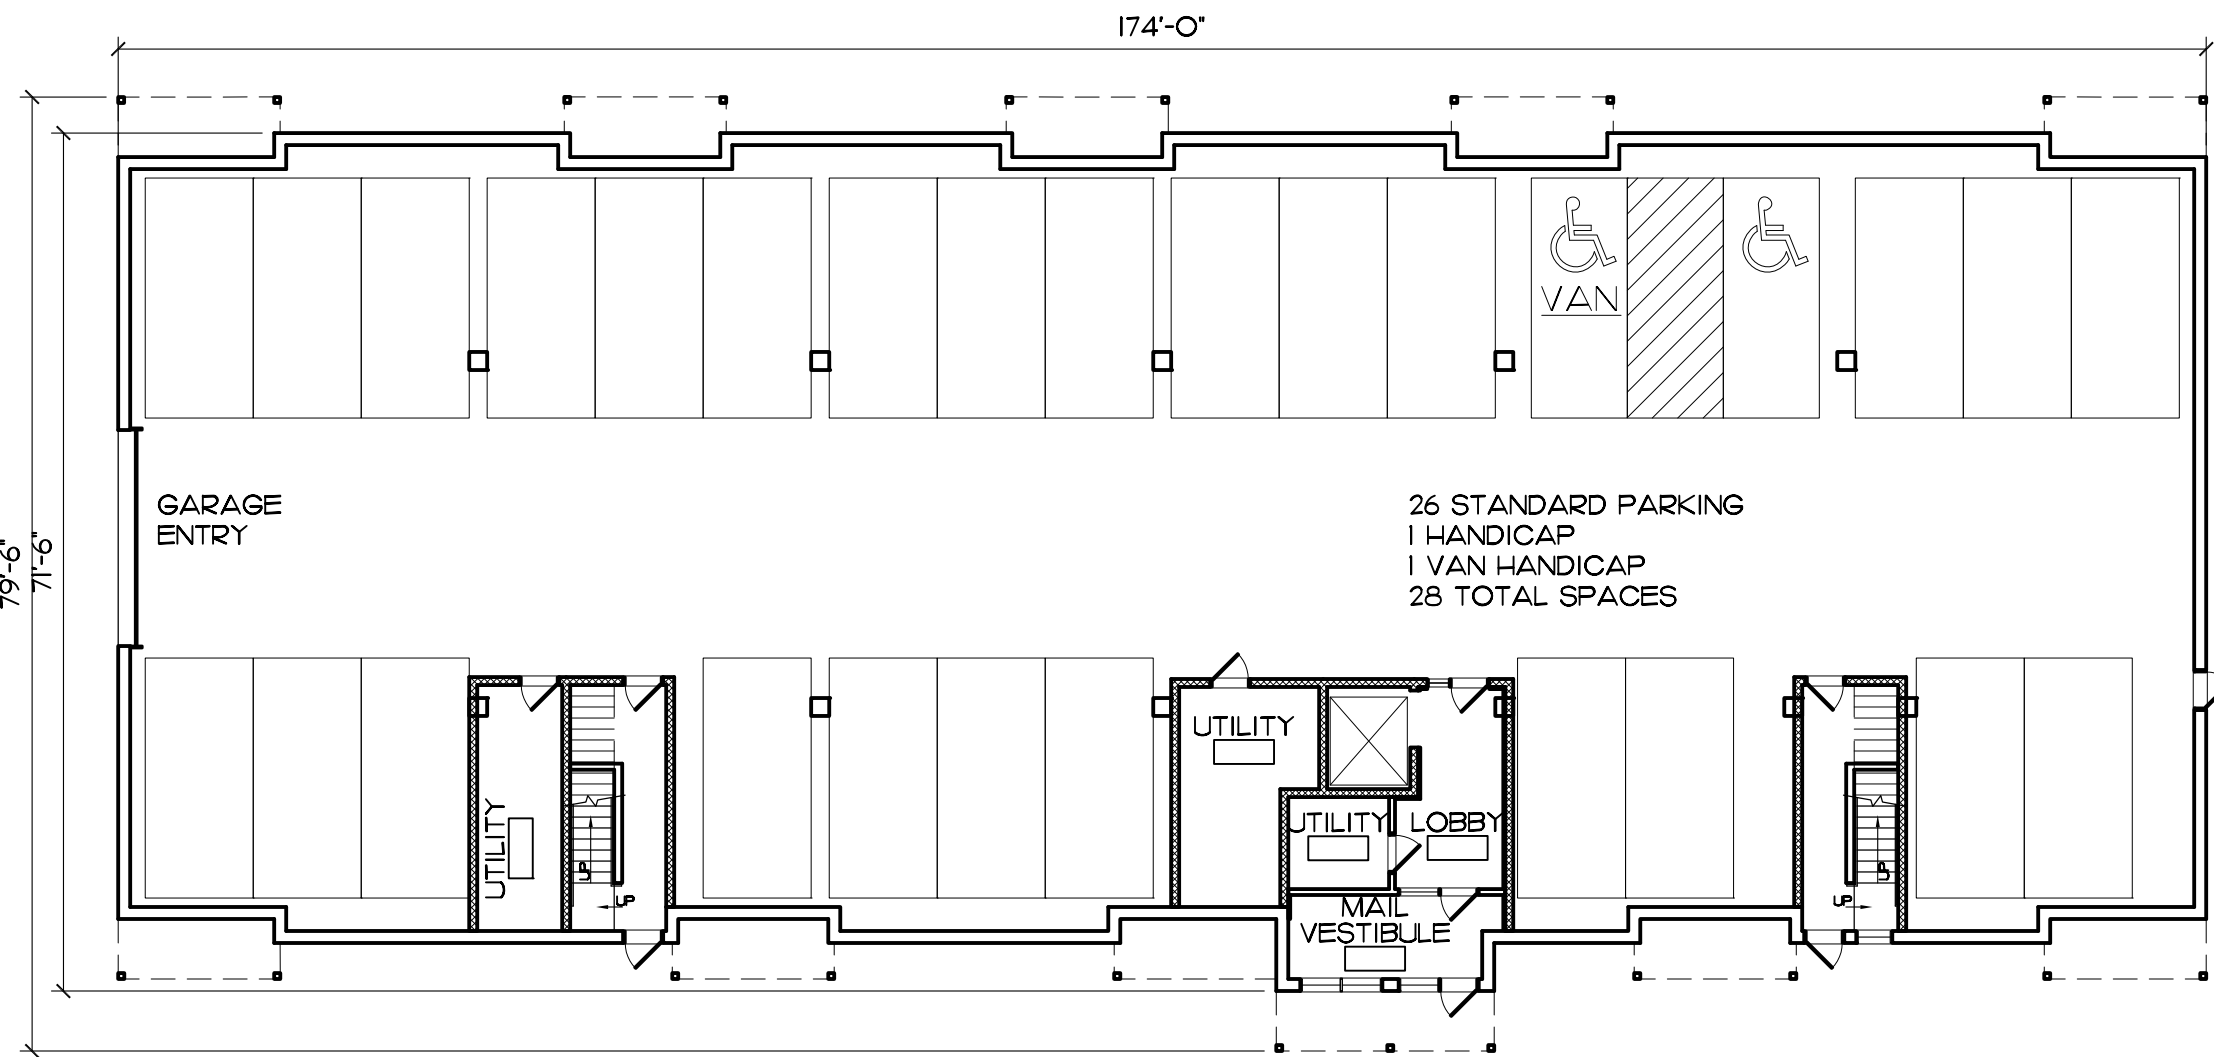

0 BUILDING 2 - GARAGE/GROUND LEVEL PLAN
Scale: 1/16" = 1'-0"

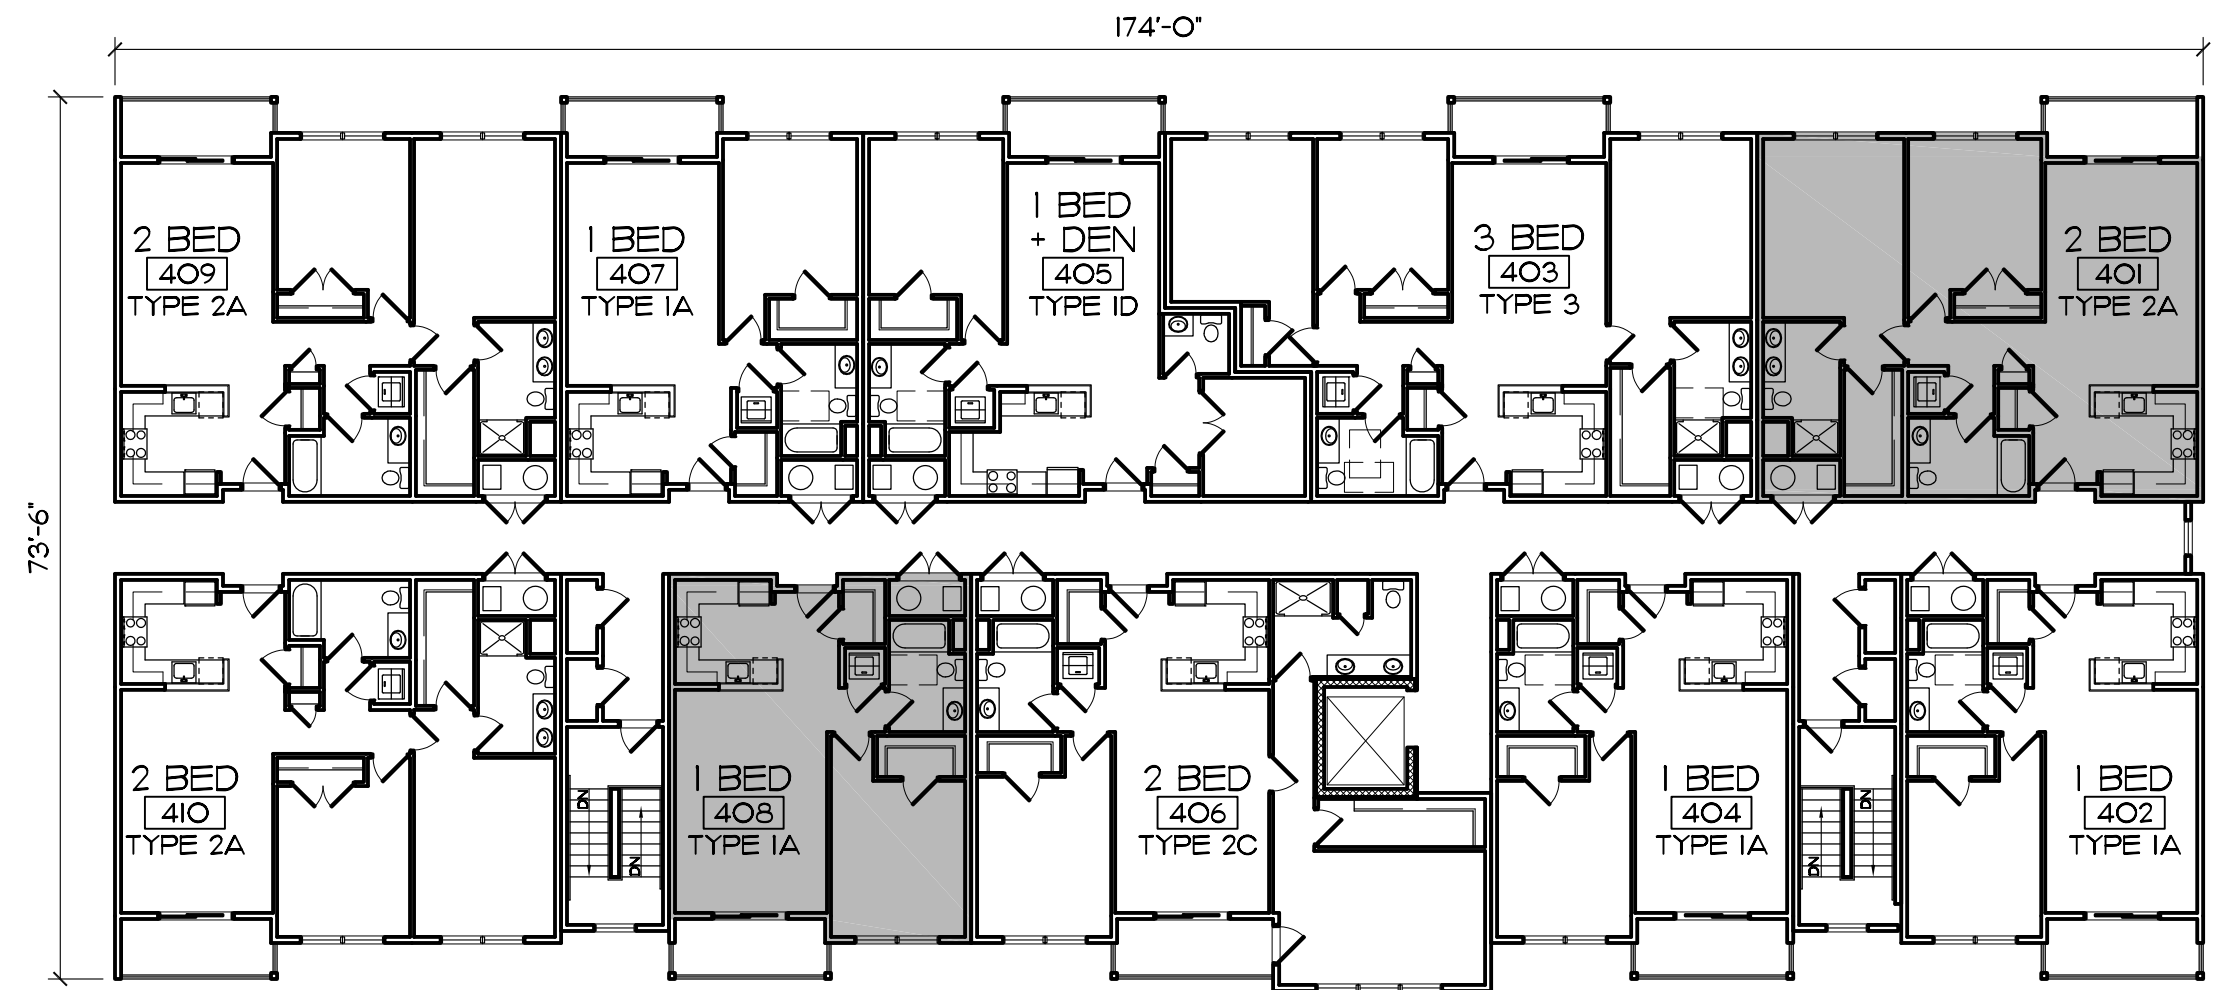


4 BUILDING 2 - FOURTH FLOOR PLAN
Scale: 1/16" = 1'-0"

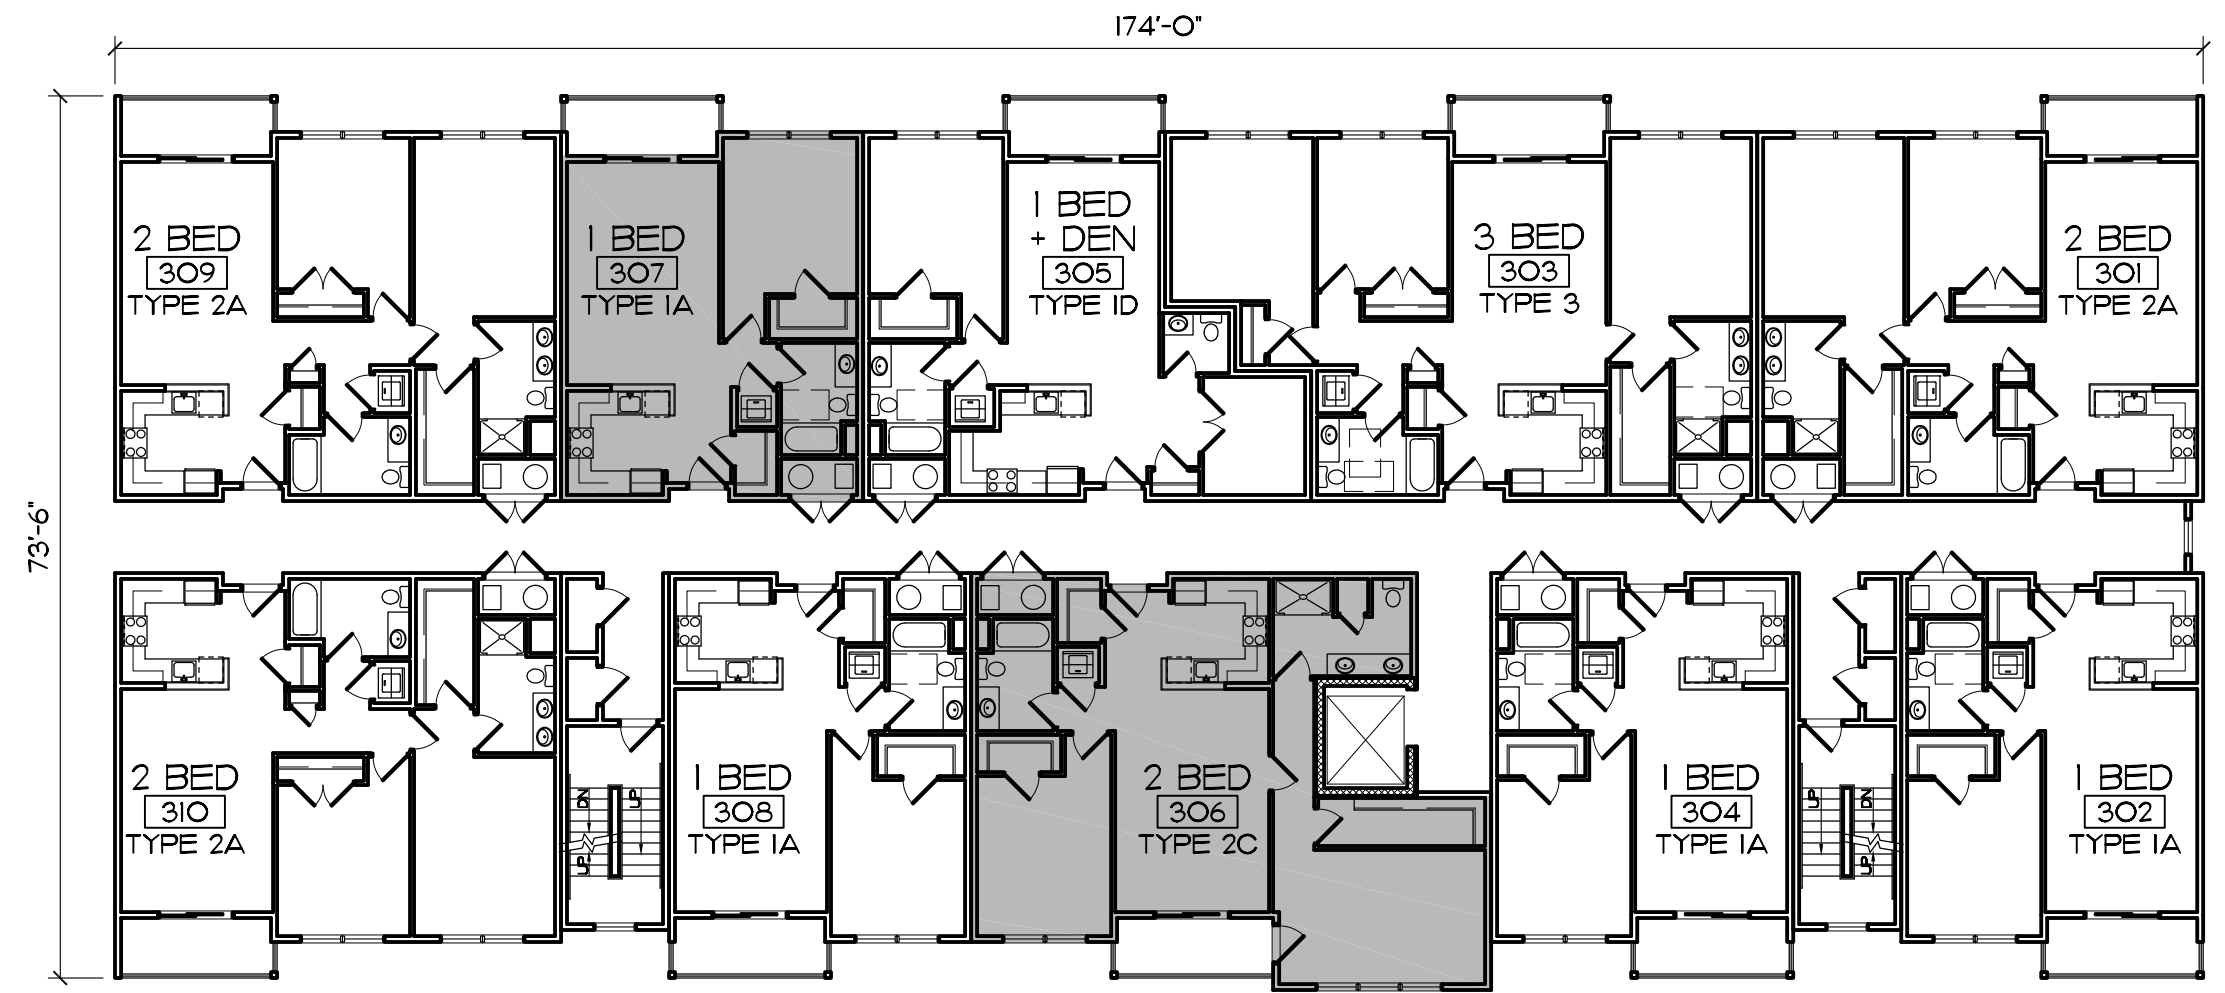

3 BUILDING 2 - THIRD FLOOR PLAN
Scale: 1/16" = 1'-0"

BUILDING 2	1ST FL.	2ND FL.	3RD FL.	4TH FL.	TOTAL		
ONE BEDROOM (1A)	3	4	4	4	15	1 BR	1 BEDROOM UNITS 50%
ONE BEDROOM + DEN (1D)	1	1	0	1	3	1 BR + DEN	
ONE BEDROOM + DEN SMALL (1S)	0	0	1	0	1	1 BR + DEN SM	
ONE BEDROOM HCP (1H)	1	0	0	0	1	1 BR HCP	2 BEDROOM UNITS 40%
TWO BEDROOM (2A)	3	2	3	3	11	2 BR (2A)	
TWO BEDROOM (2C)	1	1	1	1	4	2 BR (2C)	
TWO BEDROOM HCP (2H)	0	1	0	0	1	2 BR HCP	3 BEDROOM UNITS 10%
THREE BEDROOM (3)	1	1	0	1	3	3 BR	
THREE BEDROOM HCP (3H)	0	0	1	0	1	3 BR HCP	
TOTAL	10	10	10	10	40 UNITS		

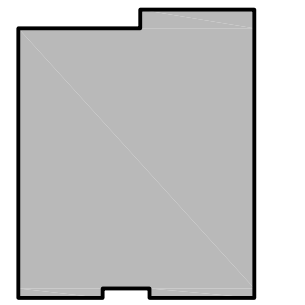

AFFORDABLE UNIT DESIGNATION

UNIT BREAKDOWN - BUILDING 2

Elm Street Apartments North Reading, MA



O'SULLIVAN ARCHITECTS, INC.
ARCHITECTURE • INTERIORS • PLANNING

606 MAIN STREET, SUITE 3001 • READING, MA 01867
Tel: (781) 439-6166 • Fax: (781) 439-6170 • www.osullivanarchitects.com

© 2018 O'Sullivan Architects Inc.

ISSUED

November 13, 2018


REVISED / REVISED BY

SHEET NUMBER


2

JOB NO:


18044

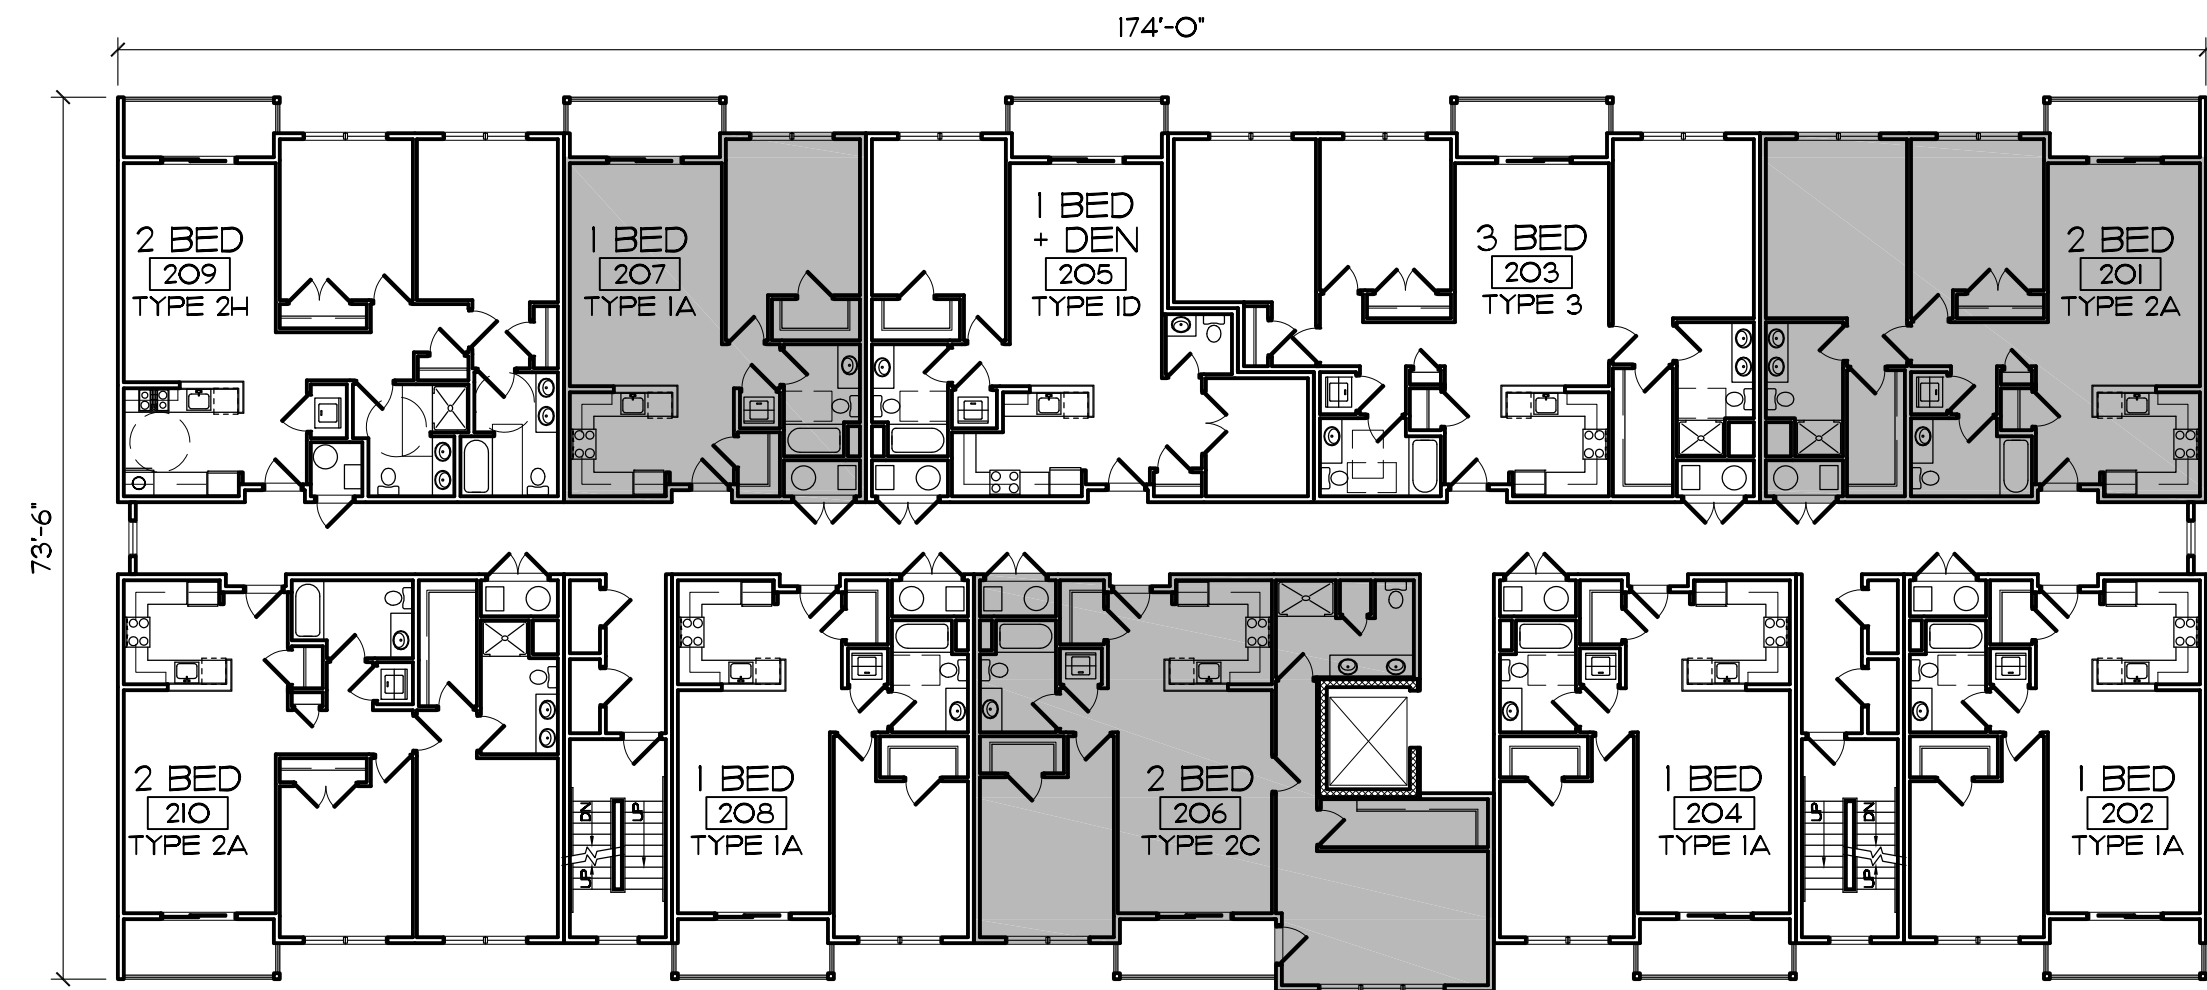


2 BUILDING 3 - SECOND FLOOR PLAN
Scale: 1/16" = 1'-0"

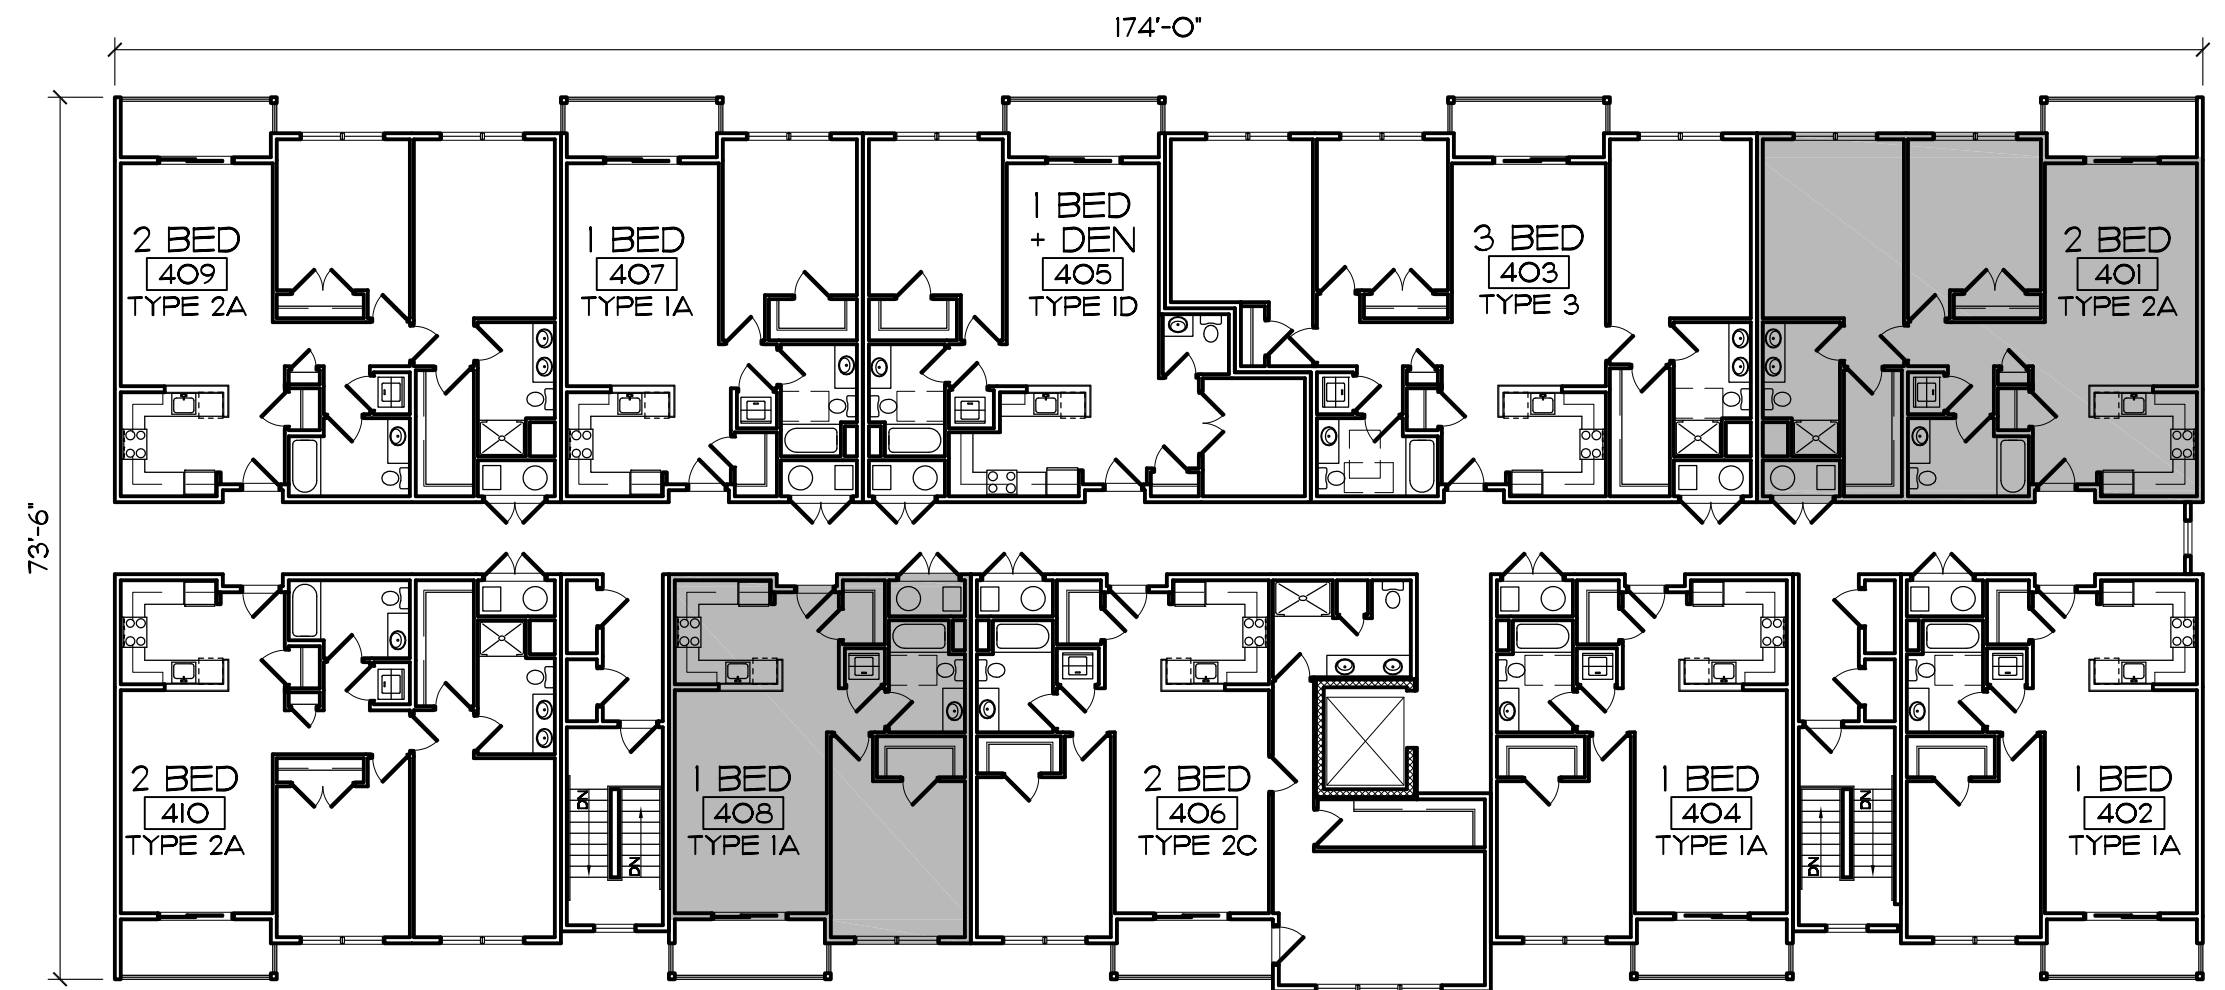


4 BUILDING 3 - FOURTH FLOOR PLAN
Scale: 1/16" = 1'-0"

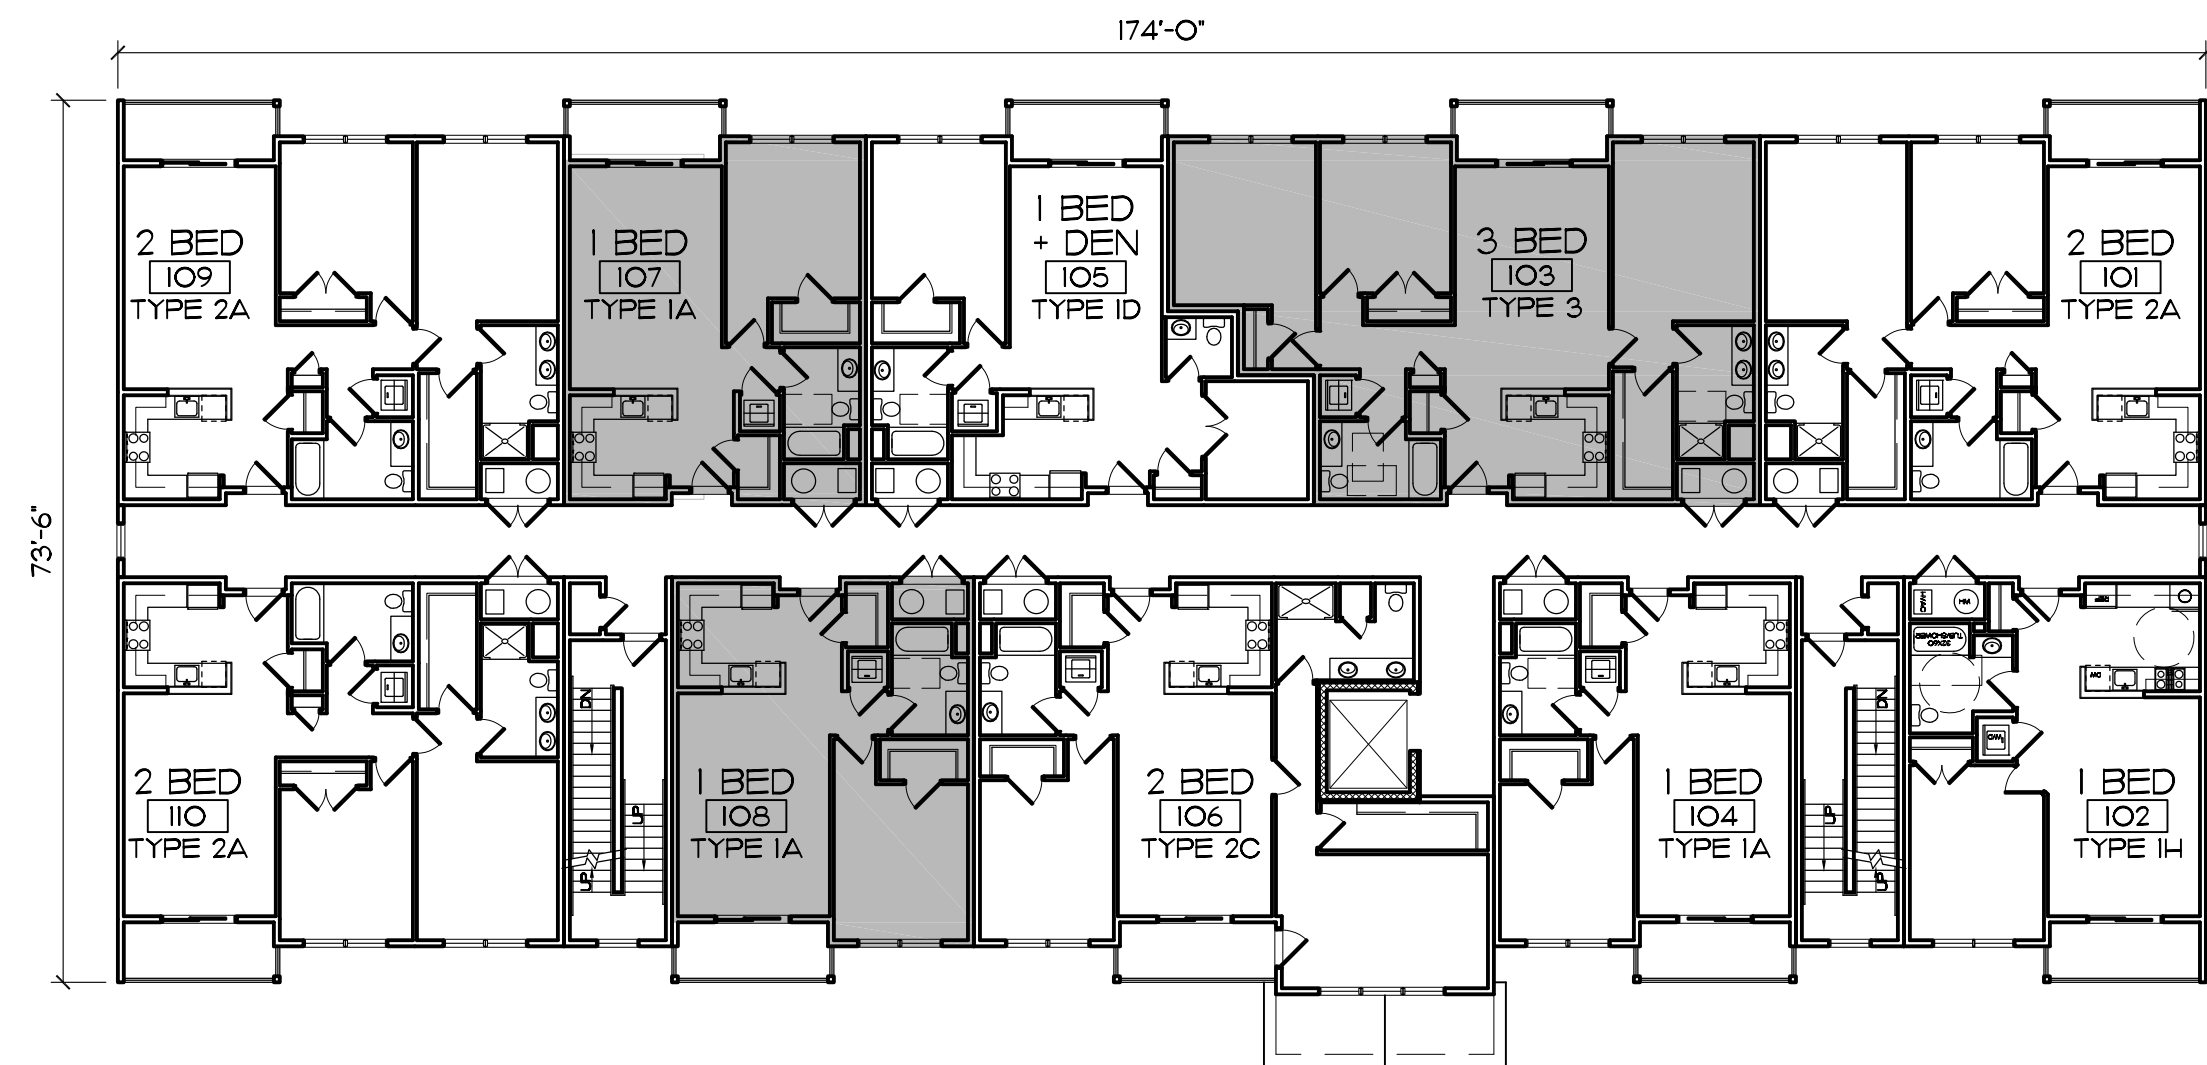

1 BUILDING 3 - FIRST FLOOR PLAN
Scale: 1/16" = 1'-0"

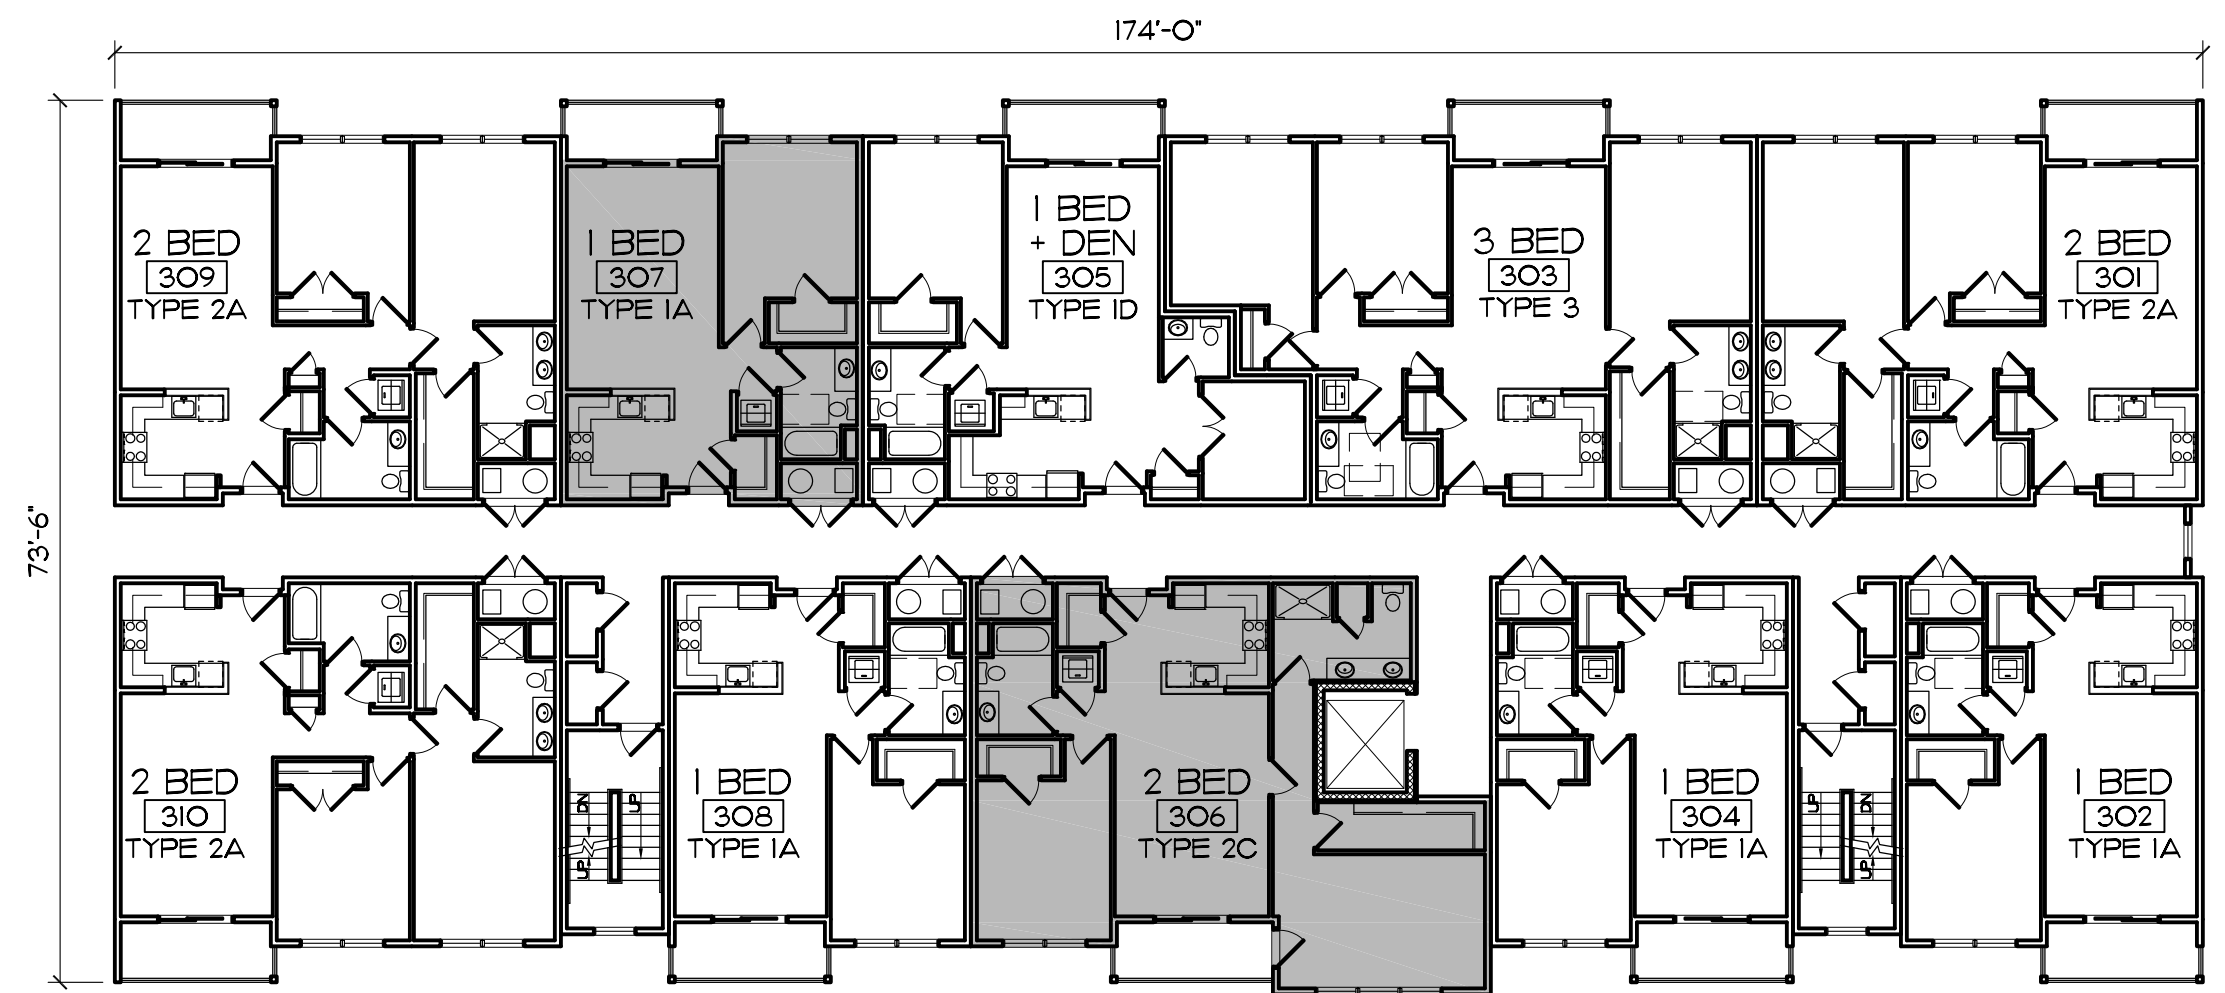


3 BUILDING 3 - THIRD FLOOR PLAN
Scale: 1/16" = 1'-0"

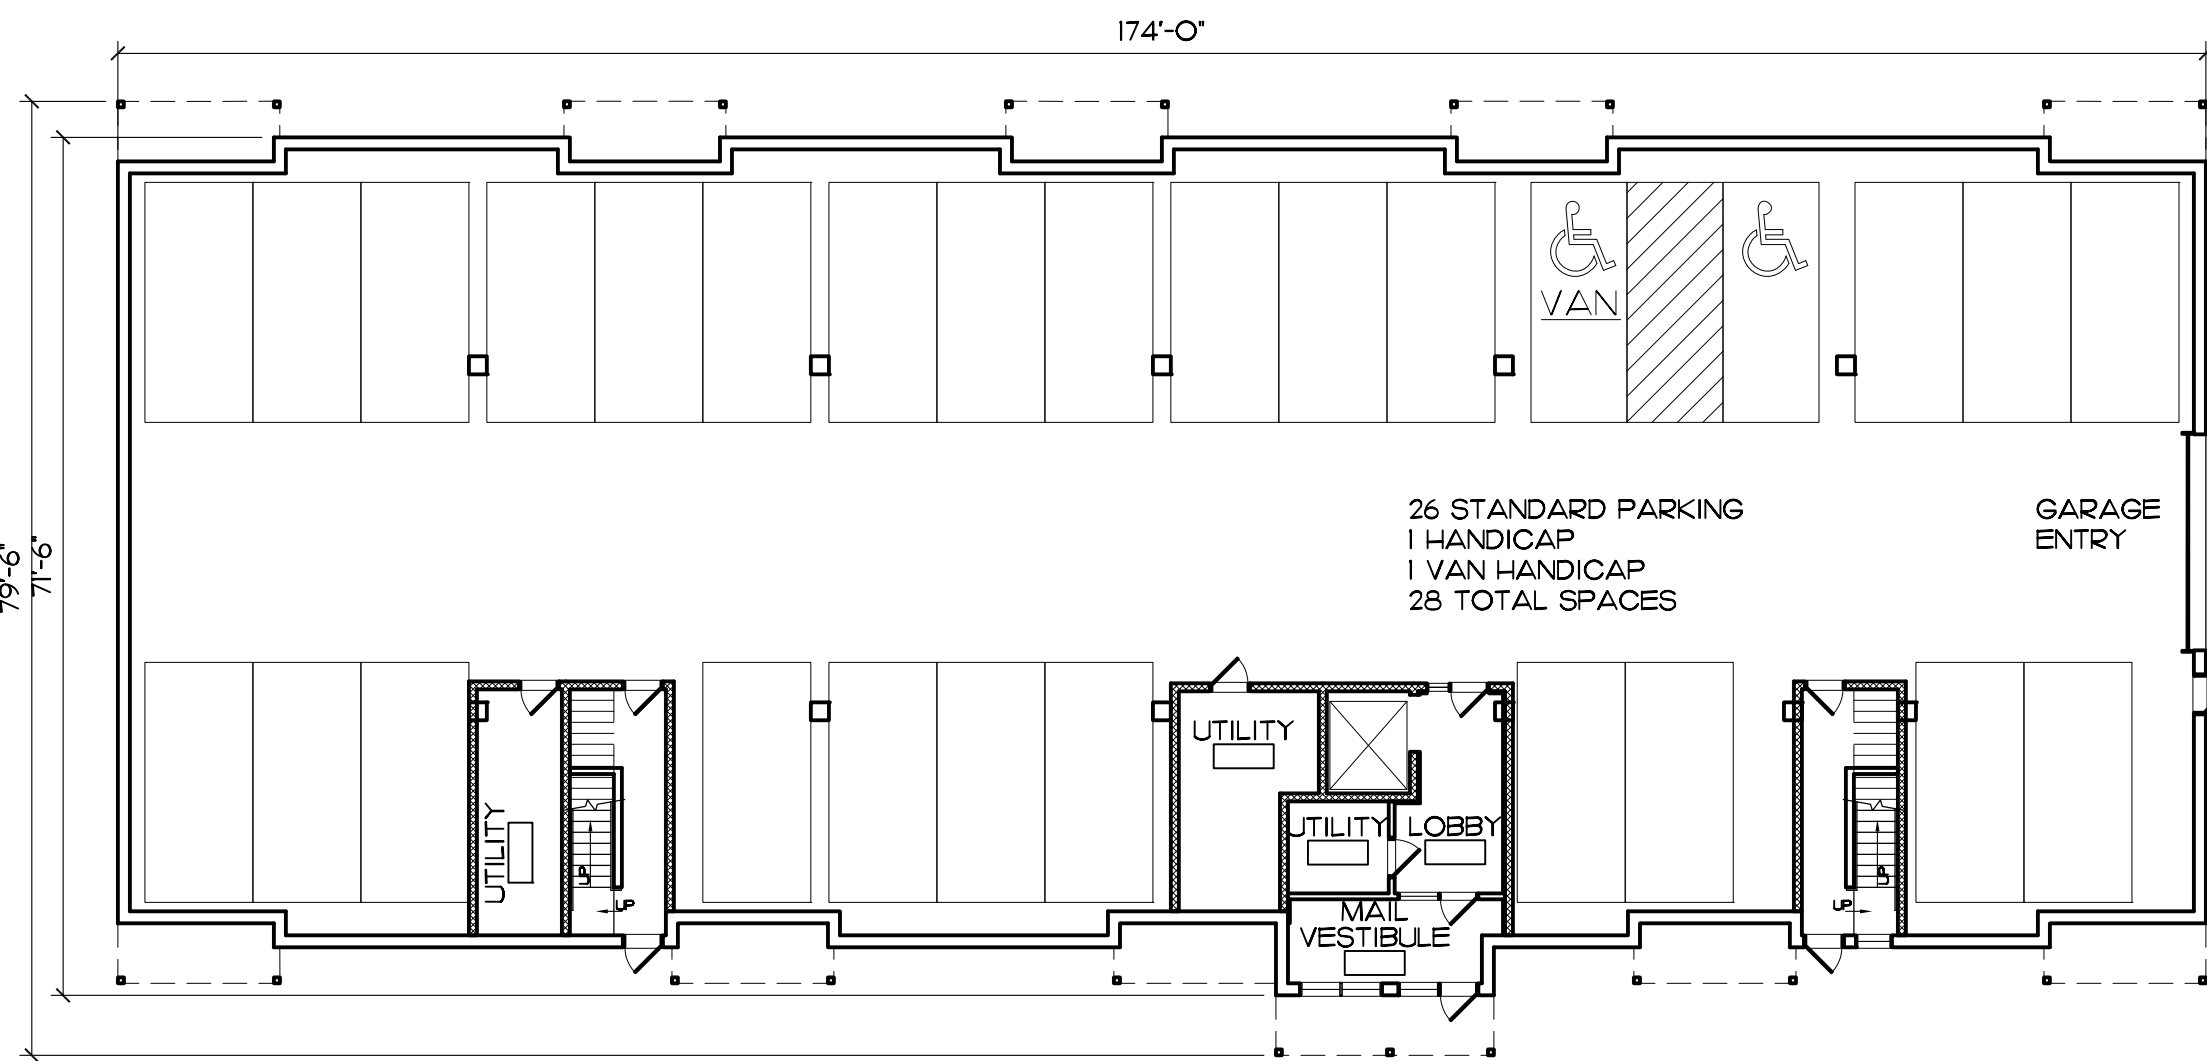

0 BUILDING 3 - GARAGE/GROUND LEVEL PLAN
Scale: 1/16" = 1'-0"

BUILDING 3	1ST FL.	2ND FL.	3RD FL.	4TH FL.	TOTAL		
ONE BEDROOM (1A)	3	4	4	4	15	1 BR	1 BEDROOM UNITS 50%
ONE BEDROOM + DEN (1D)	1	1	0	1	3	1 BR + DEN	
ONE BEDROOM + DEN SMALL (1S)	0	0	1	0	1	1 BR + DEN SM	
ONE BEDROOM HCP (1H)	1	0	0	0	1	1 BR HCP	2 BEDROOM UNITS 40%
TWO BEDROOM (2A)	3	2	3	3	11	2 BR (2A)	
TWO BEDROOM (2C)	1	1	1	1	4	2 BR (2C)	
TWO BEDROOM HCP (2H)	0	1	0	0	1	2 BR HCP	3 BEDROOM UNITS 10%
THREE BEDROOM (3)	1	1	0	1	3	3 BR	
THREE BEDROOM HCP (3H)	0	0	1	0	1	3 BR HCP	
TOTAL	10	10	10	10	40 UNITS		

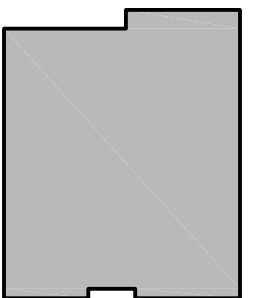

AFFORDABLE UNIT DESIGNATION

UNIT BREAKDOWN - BUILDING 3

Elm Street Apartments North Reading, MA



O'SULLIVAN ARCHITECTS, INC.

ARCHITECTURE • INTERIORS • PLANNING

606 MAIN STREET, SUITE 3001 • READING, MA 01867

Tel: (781) 439-6166 • Fax: (781) 439-6170 • www.osullivanarchitects.com

© 2018 O'Sullivan Architects Inc.

ISSUED

November 13, 2018


REVISED / REVISED BY

SHEET NUMBER


3

JOB NO:


18044

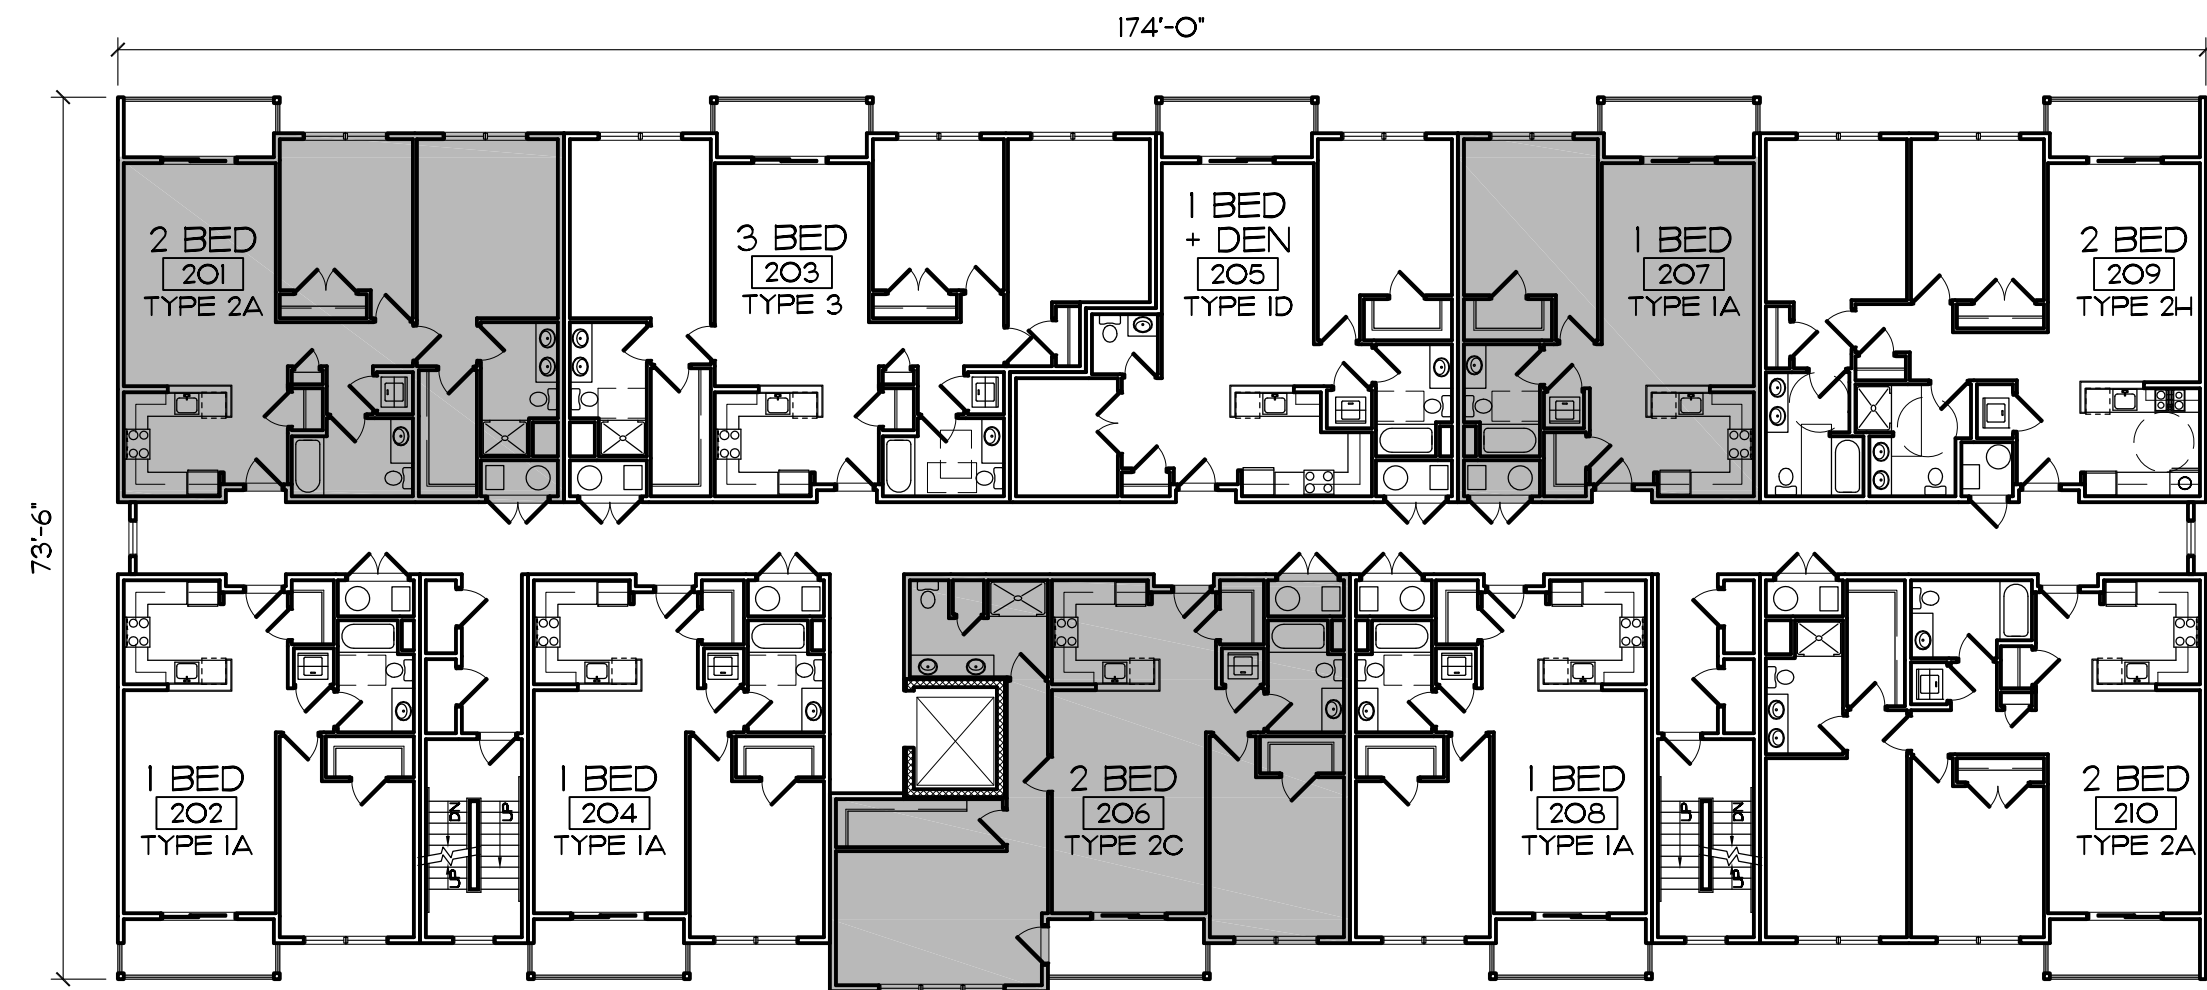


2 BUILDING 4 - SECOND FLOOR PLAN
Scale: 1/16" = 1'-0"

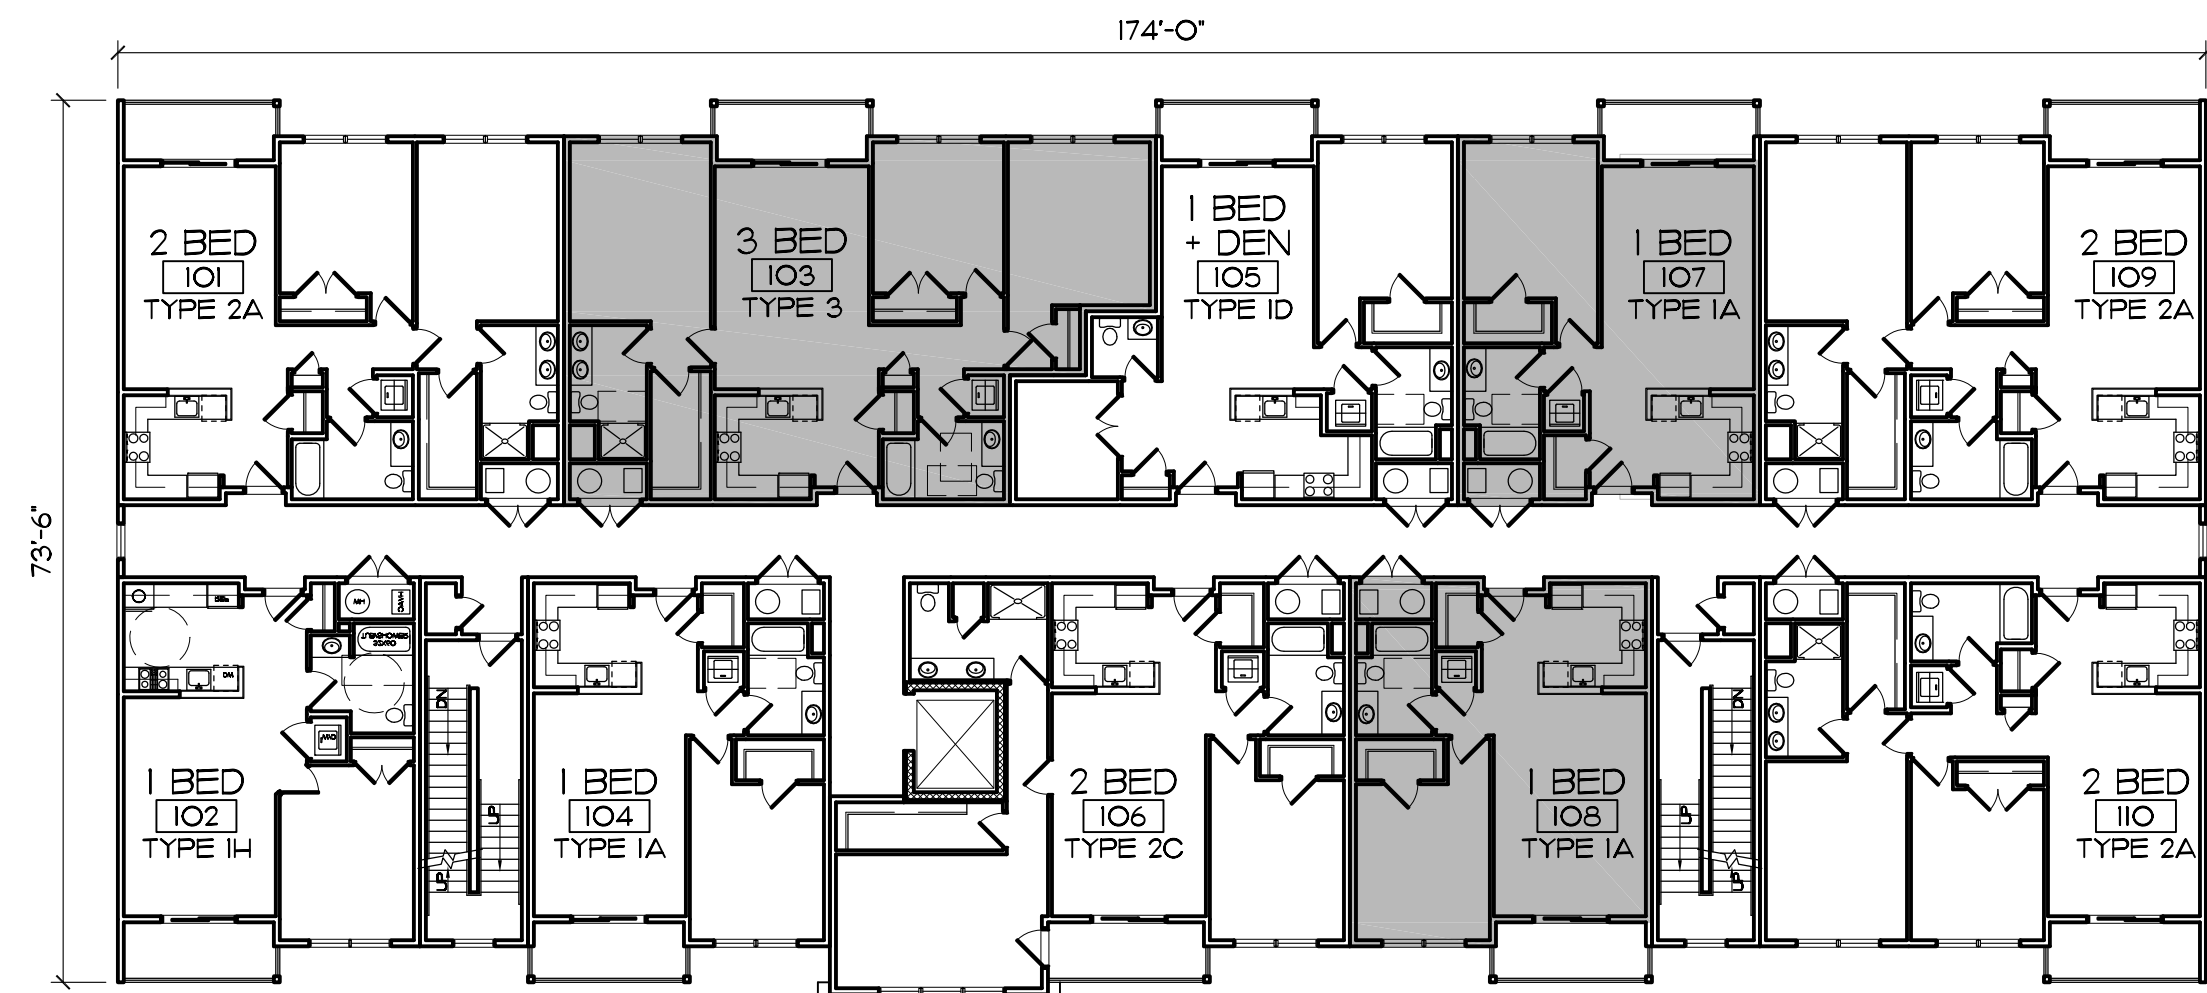


1 BUILDING 4 - FIRST FLOOR PLAN
Scale: 1/16" = 1'-0"

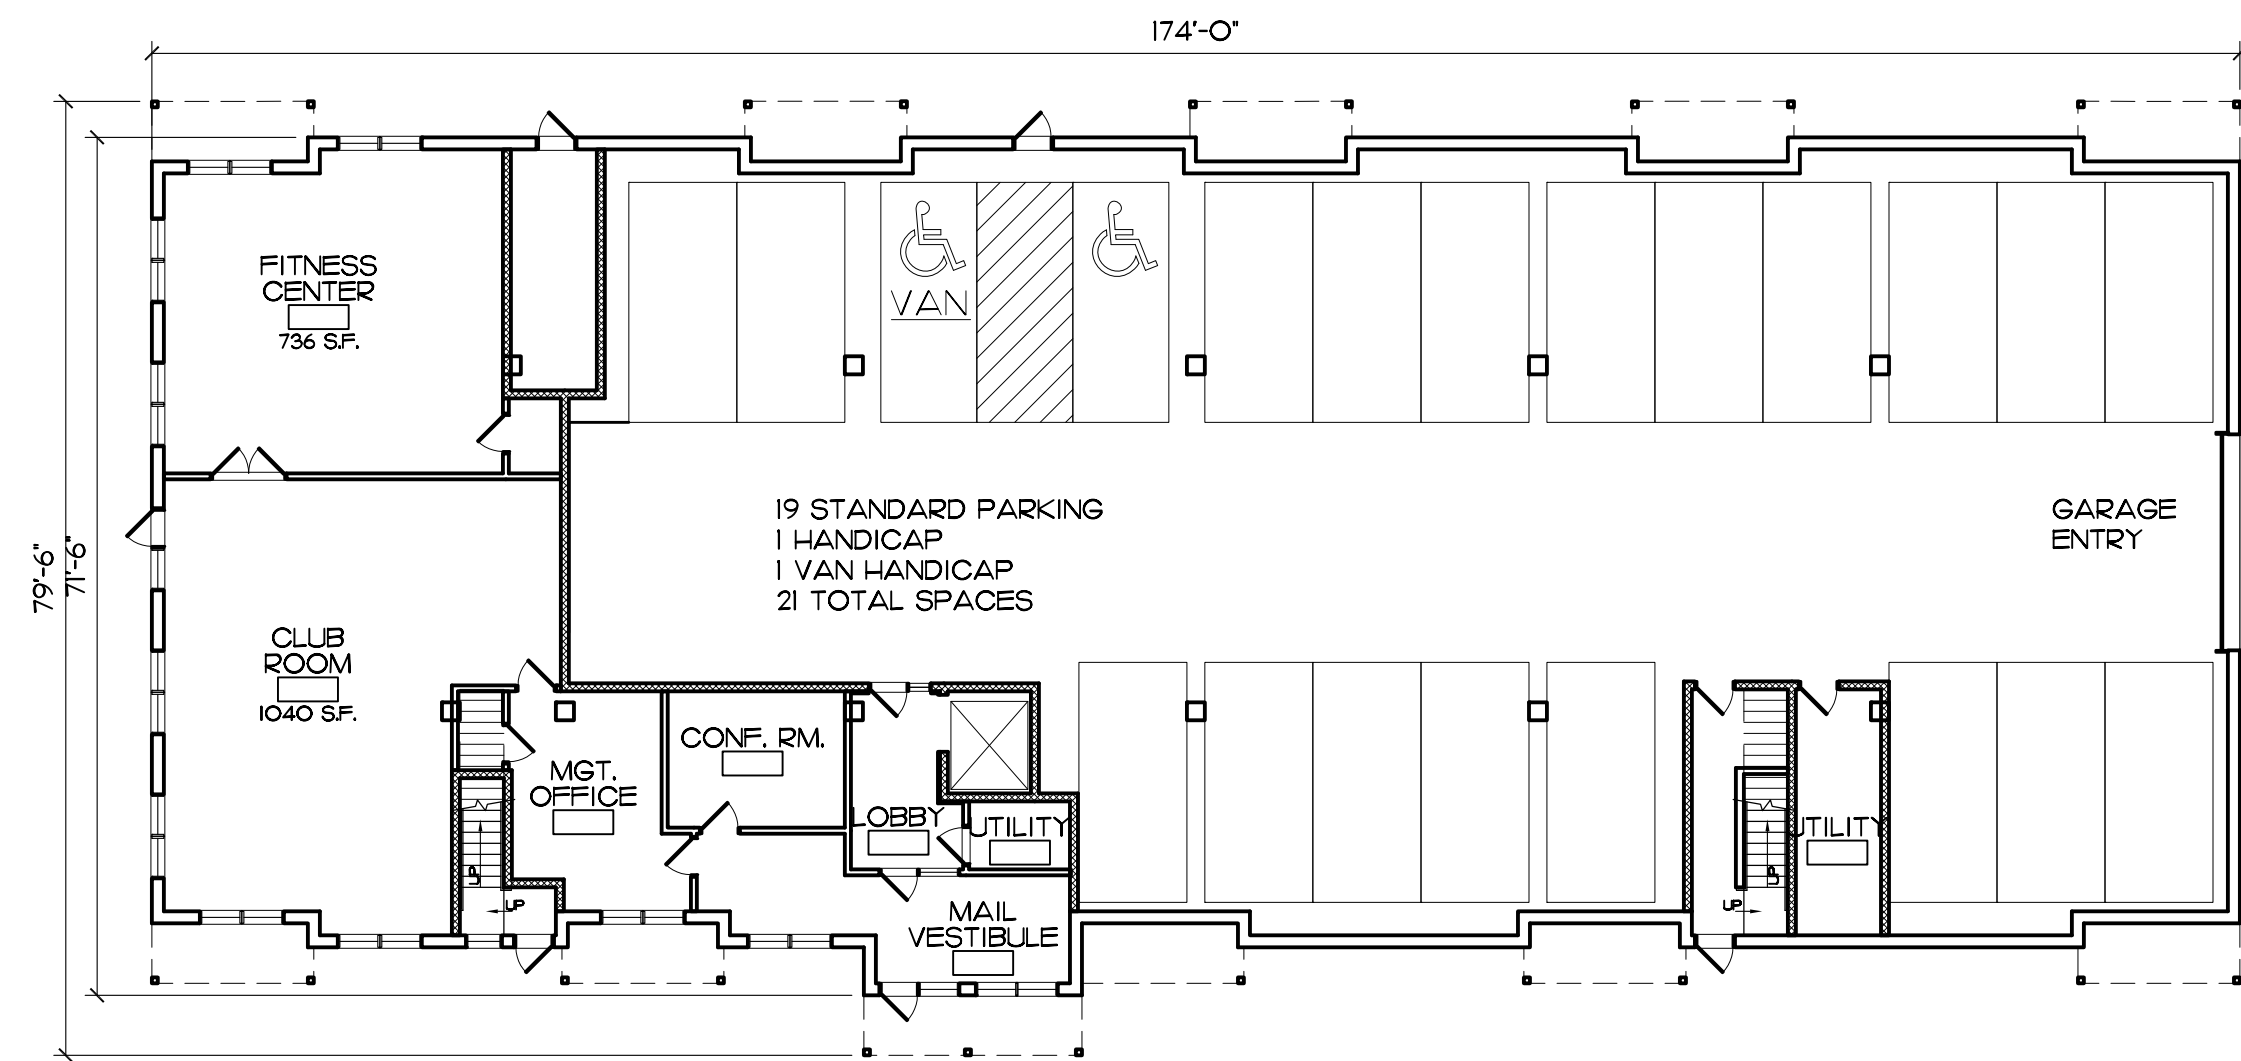

0 BUILDING 4 - GARAGE/GROUND LEVEL PLAN
Scale: 1/16" = 1'-0"

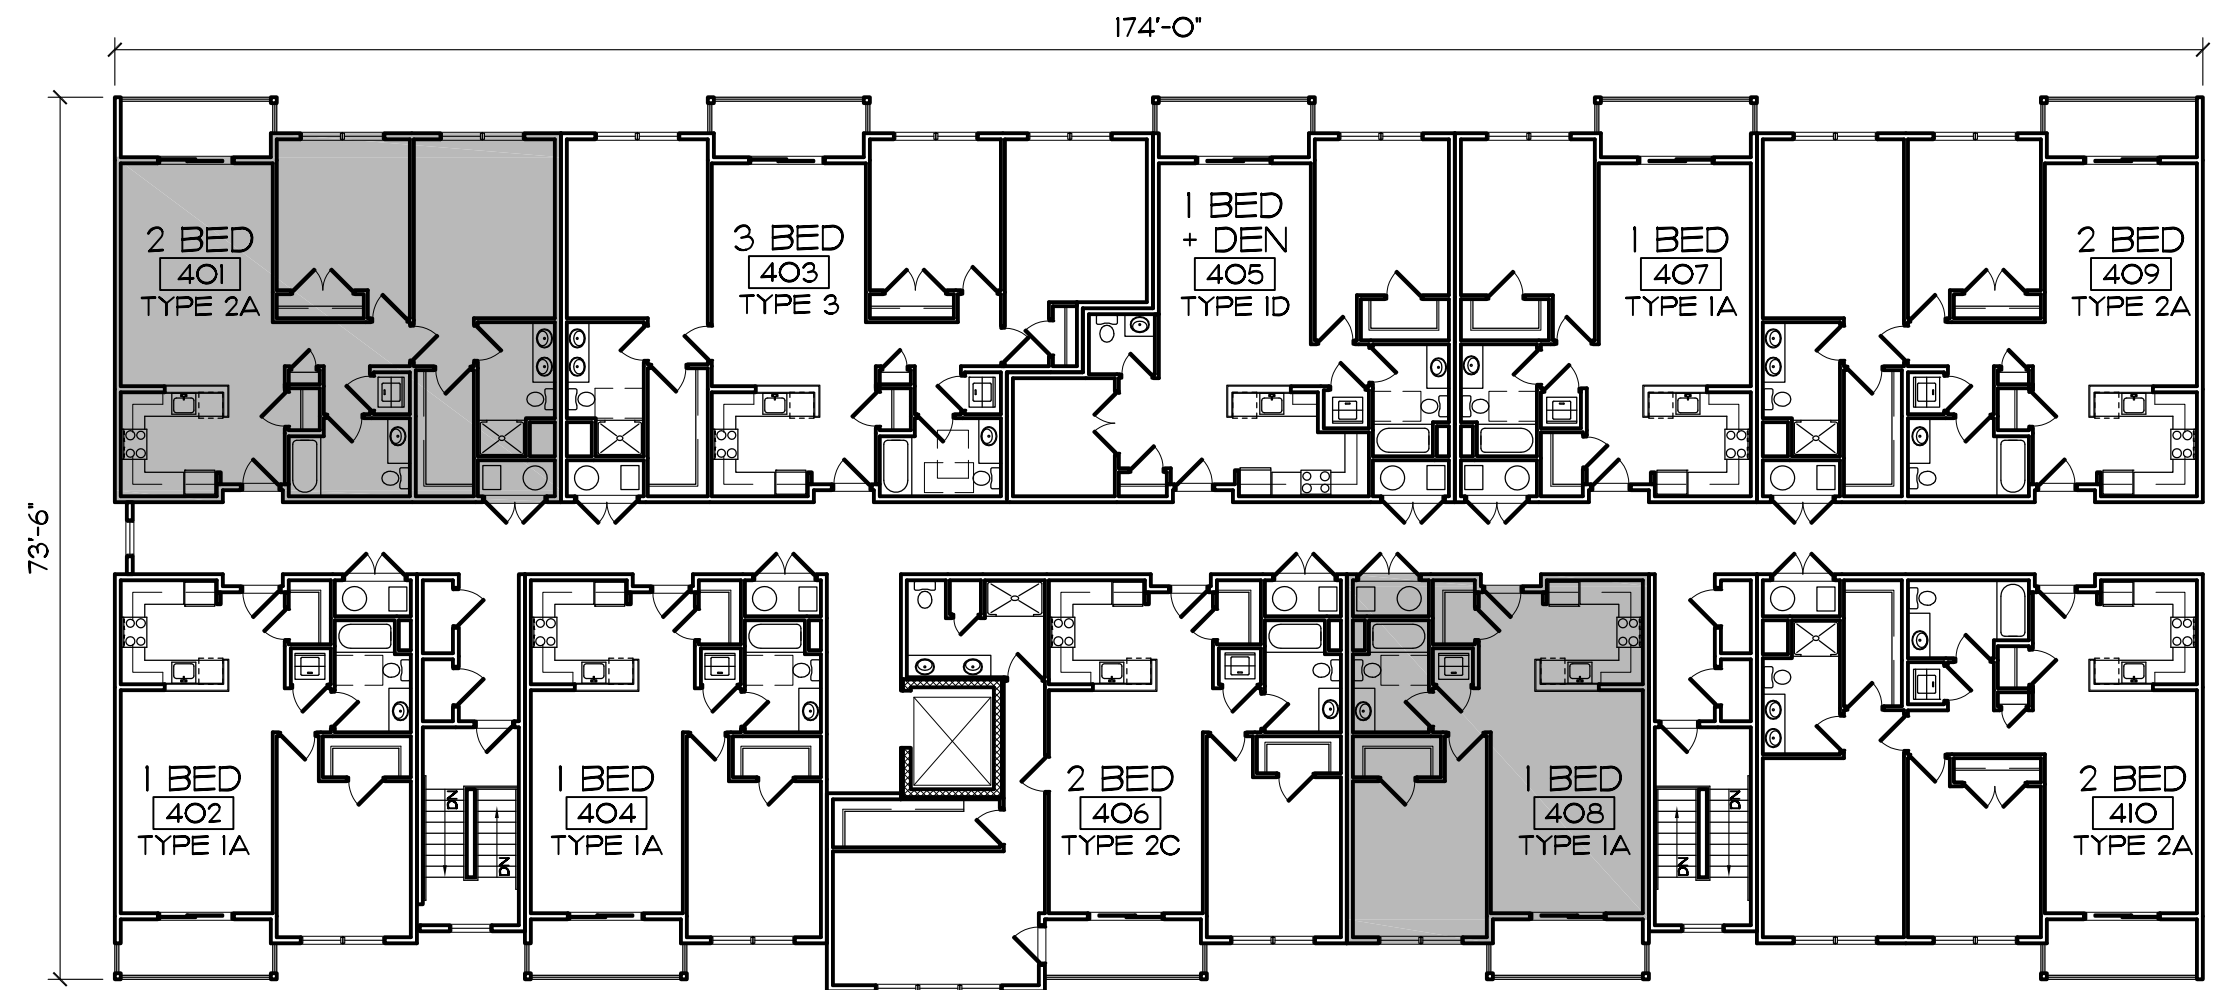


4 BUILDING 4 - FOURTH FLOOR PLAN
Scale: 1/16" = 1'-0"

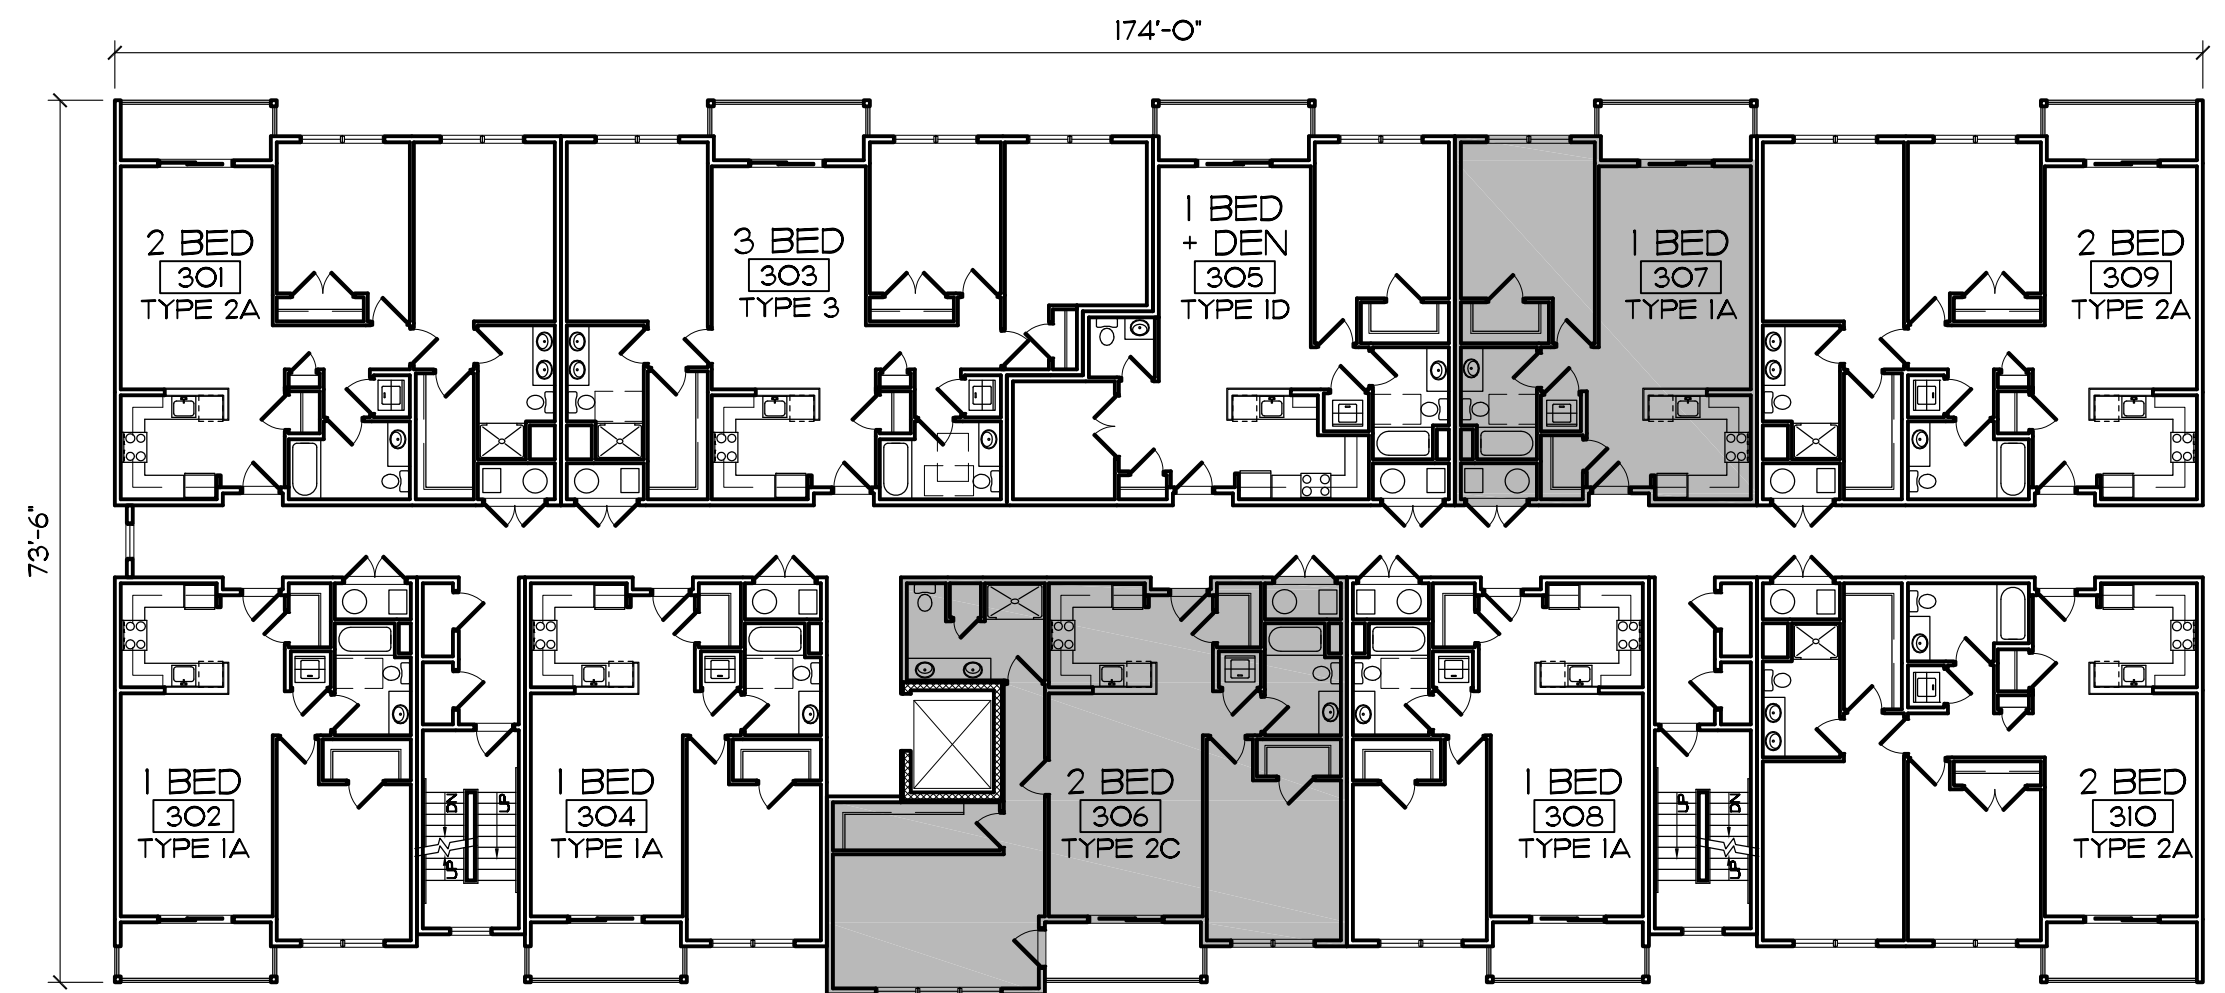

3 BUILDING 4 - THIRD FLOOR PLAN
Scale: 1/16" = 1'-0"

BUILDING 4	1ST FL.	2ND FL.	3RD FL.	4TH FL.	TOTAL		
ONE BEDROOM (1A)	3	4	4	4	15	1 BR	1 BEDROOM UNITS 50%
ONE BEDROOM + DEN (ID)	1	1	0	1	3	1 BR + DEN	
ONE BEDROOM + DEN SMALL (IS)	0	0	1	0	1	1 BR + DEN SM	
ONE BEDROOM HCP (IH)	1	0	0	0	1	1 BR HCP	
TWO BEDROOM (2A)	3	2	3	3	11	2 BR (2A)	2 BEDROOM UNITS 40%
TWO BEDROOM (2C)	1	1	1	1	4	2 BR (2C)	
TWO BEDROOM HCP (2H)	0	1	0	0	1	2 BR HCP	3 BEDROOM UNITS 10%
THREE BEDROOM (3)	1	1	0	1	3	3 BR	
THREE BEDROOM HCP (3H)	0	0	1	0	1	3 BR HCP	
TOTAL	10	10	10	10	40 UNITS		

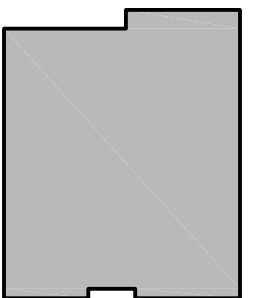

AFFORDABLE
UNIT DESIGNATION

UNIT BREAKDOWN - BUILDING 4

Elm Street Apartments North Reading, MA



O'SULLIVAN ARCHITECTS, INC.

ARCHITECTURE • INTERIORS • PLANNING

606 MAIN STREET, SUITE 3001 • READING, MA 01867
Tel: (781) 439-6166 • Fax: (781) 439-6170 • www.osullivanarchitects.com

© 2018 O'Sullivan Architects Inc.

ISSUED

November 13, 2018


REVISED / REVISED BY

SHEET NUMBER


4

JOB NO:


18044

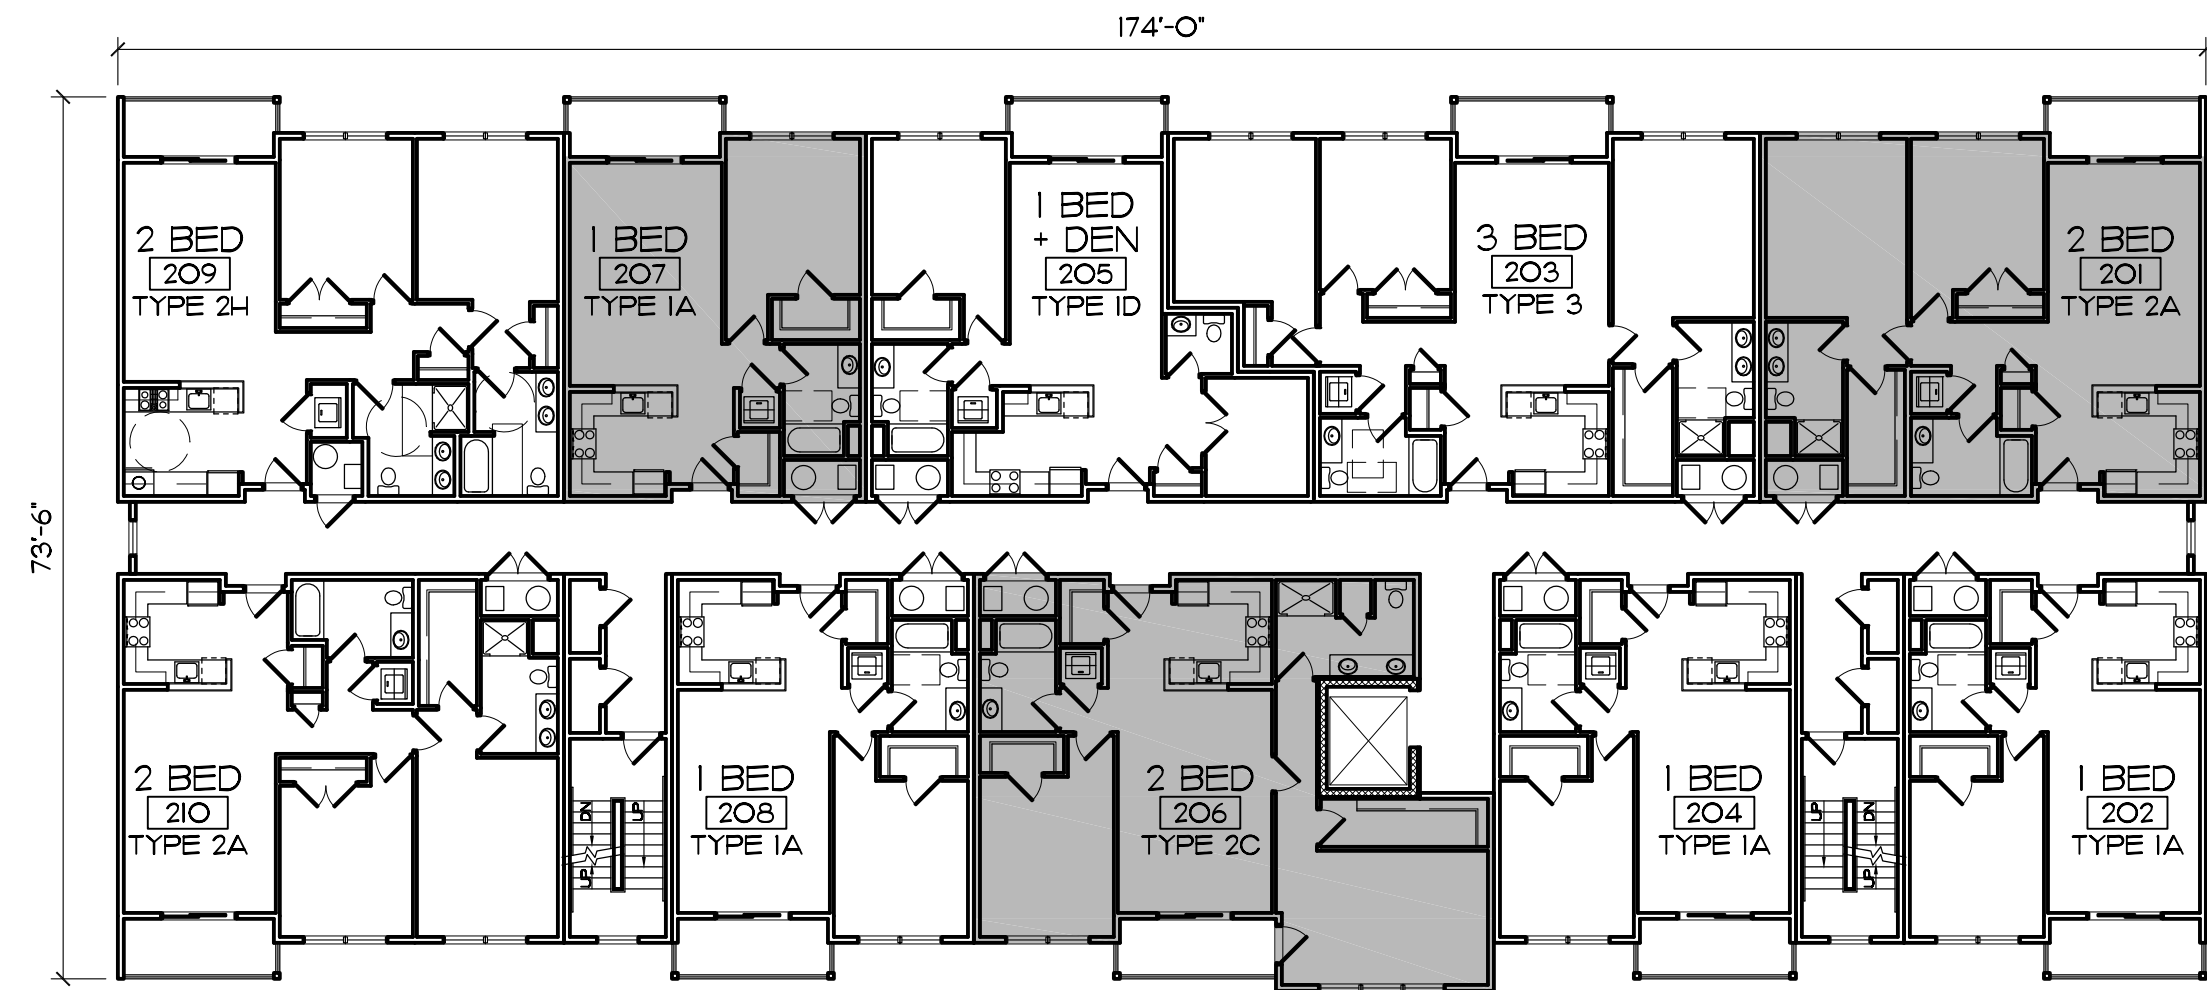


2 BUILDING 5 - SECOND FLOOR PLAN
Scale: 1/16" = 1'-0"

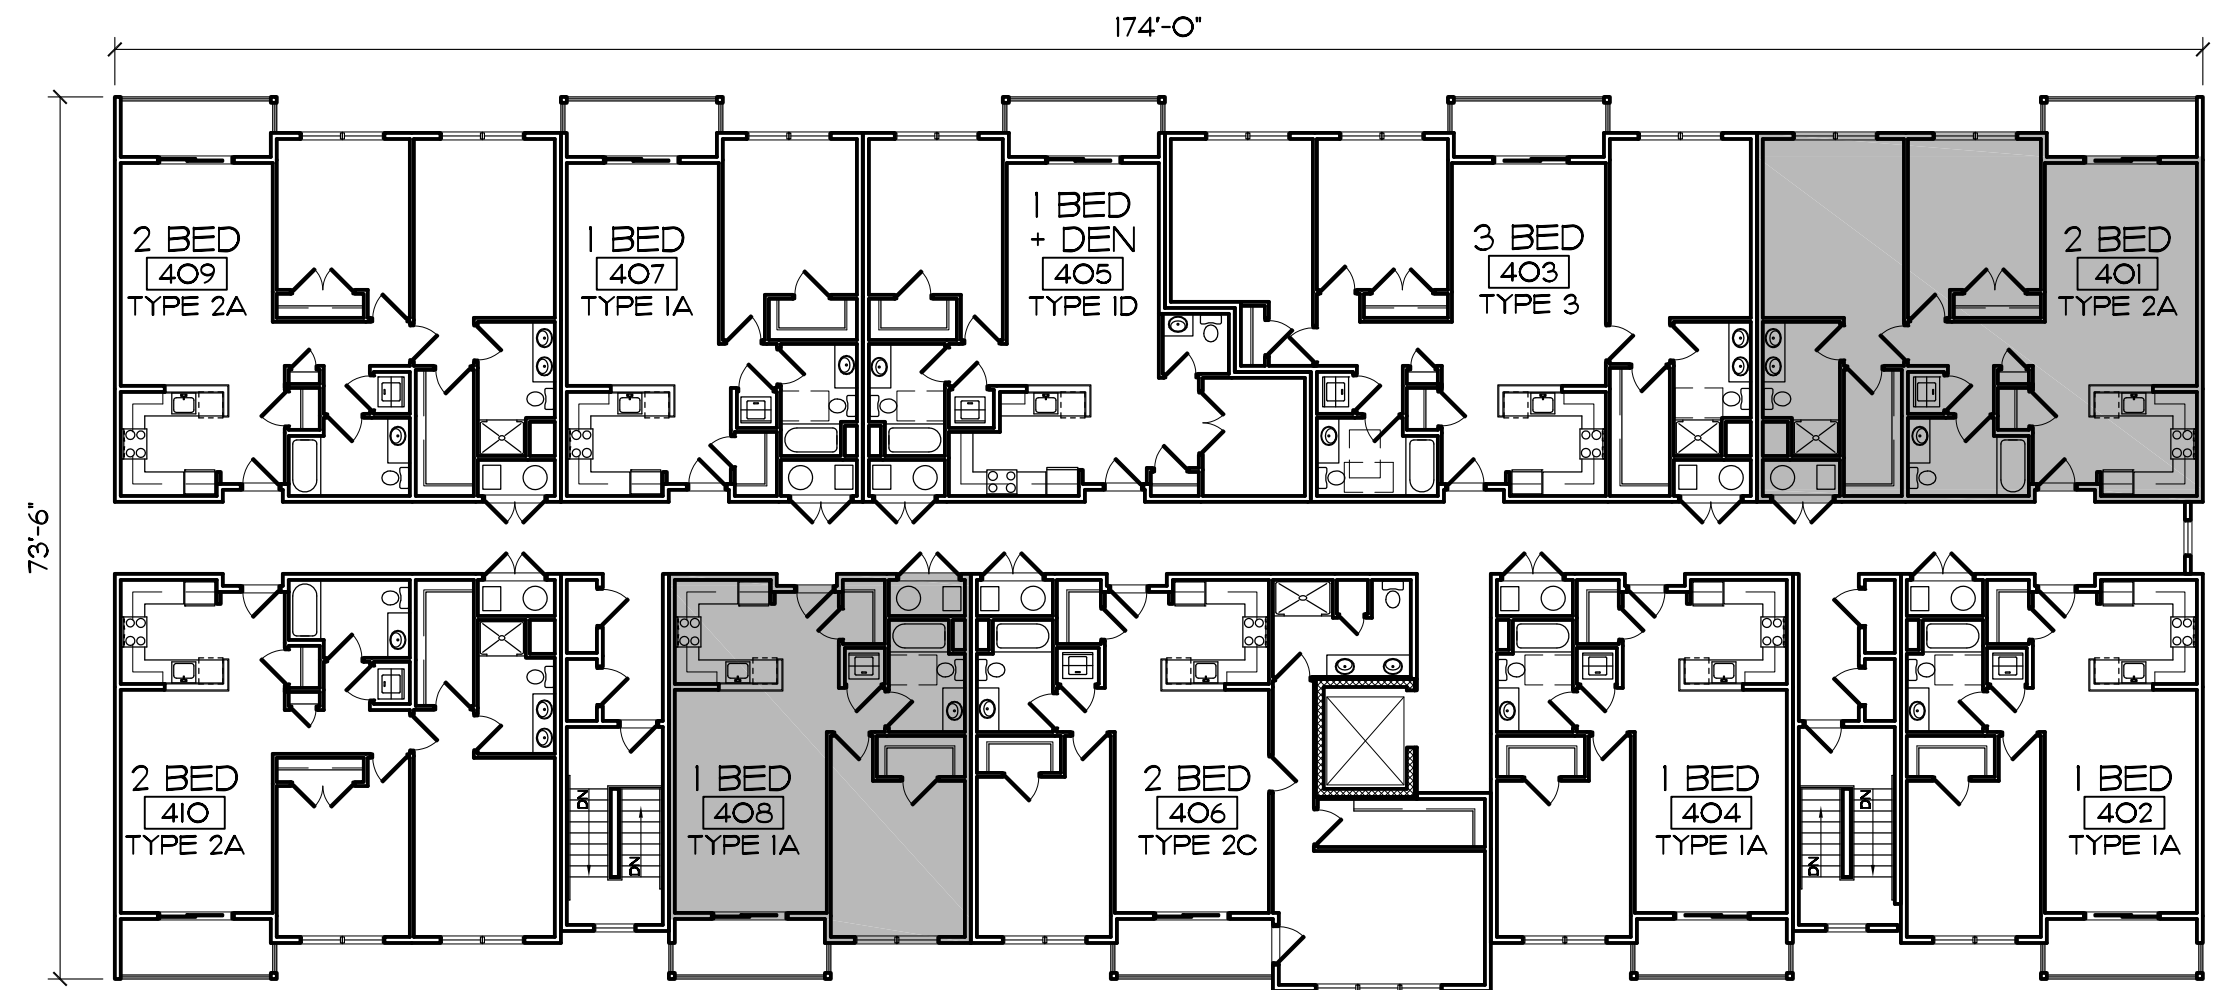


4 BUILDING 5 - FOURTH FLOOR PLAN
Scale: 1/16" = 1'-0"

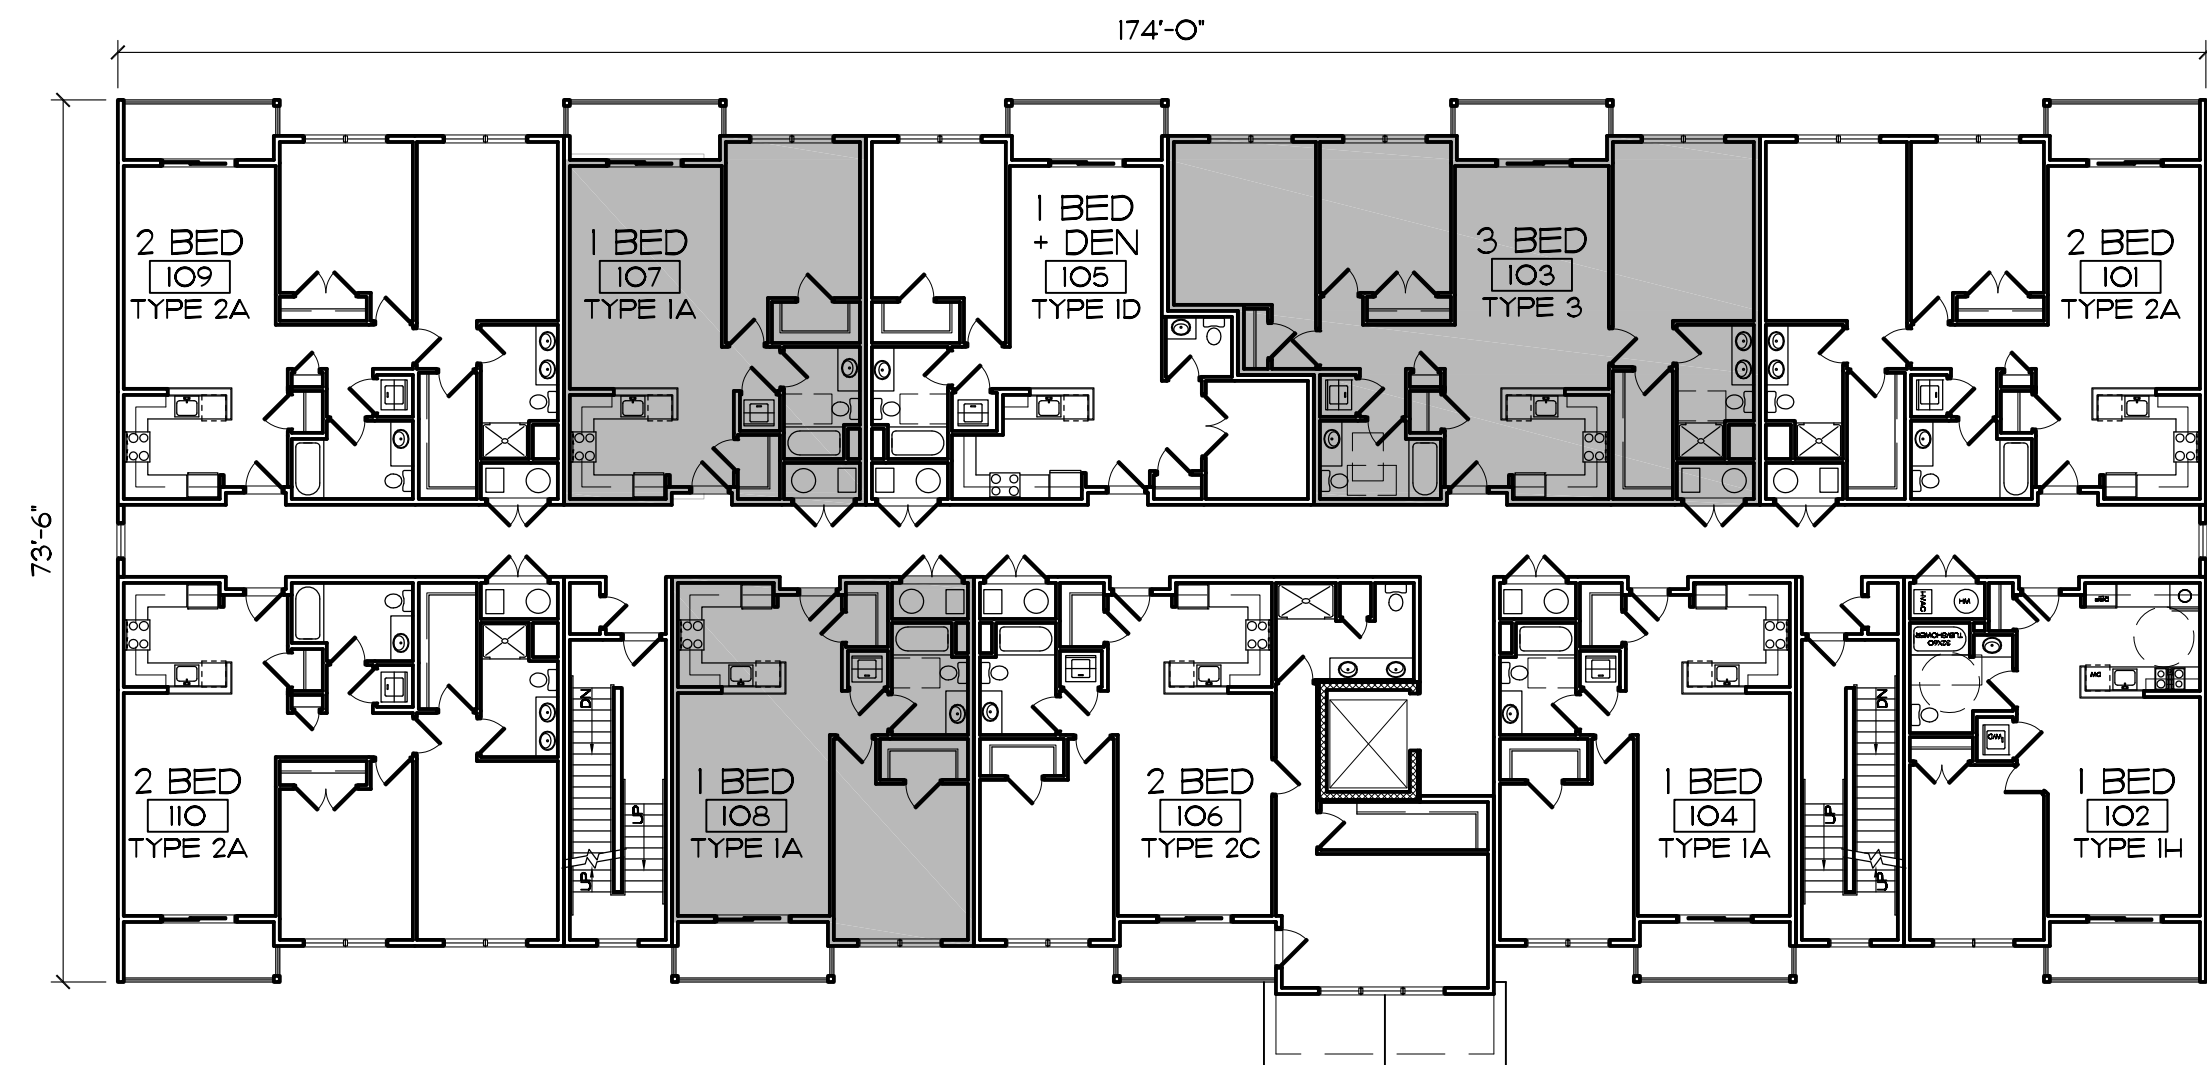

1 BUILDING 5 - FIRST FLOOR PLAN
Scale: 1/16" = 1'-0"

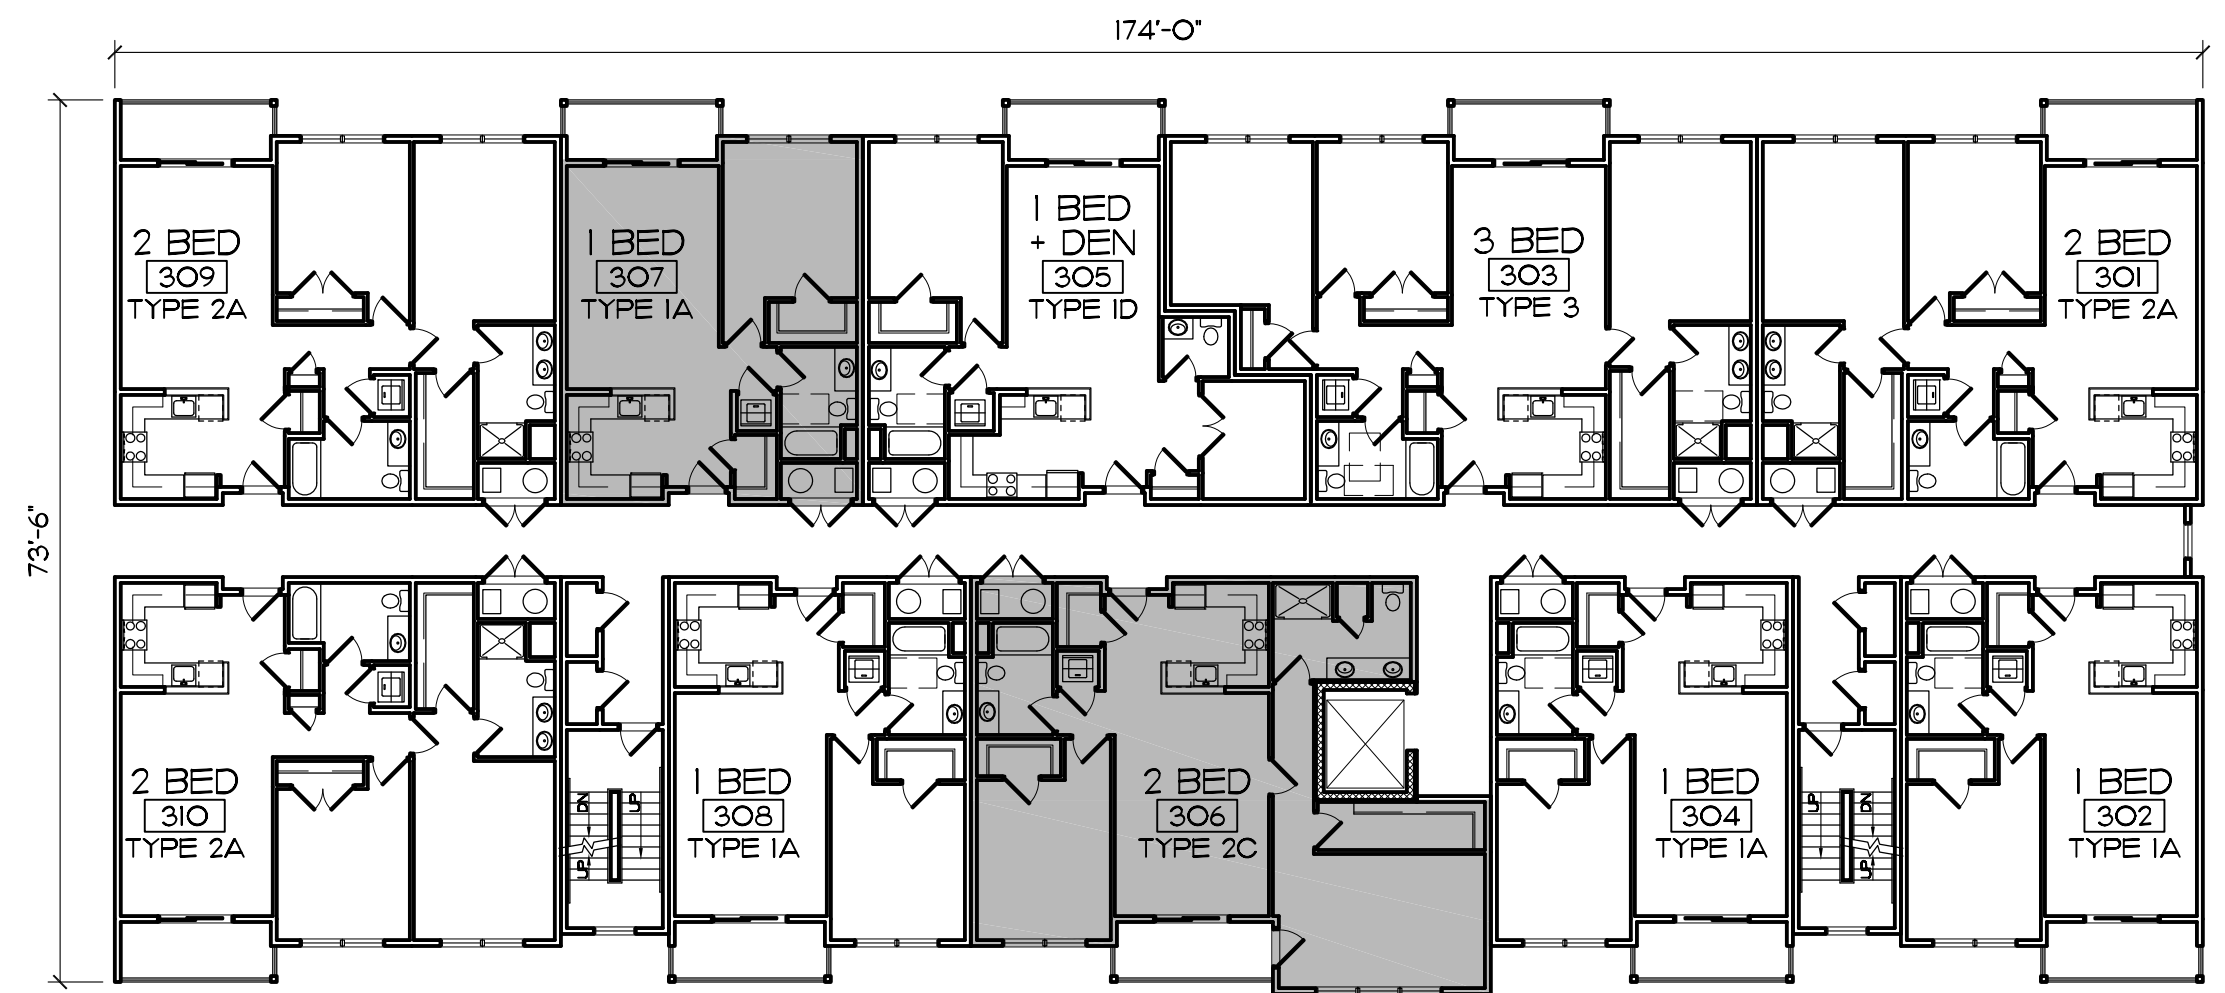


3 BUILDING 5 - THIRD FLOOR PLAN
Scale: 1/16" = 1'-0"

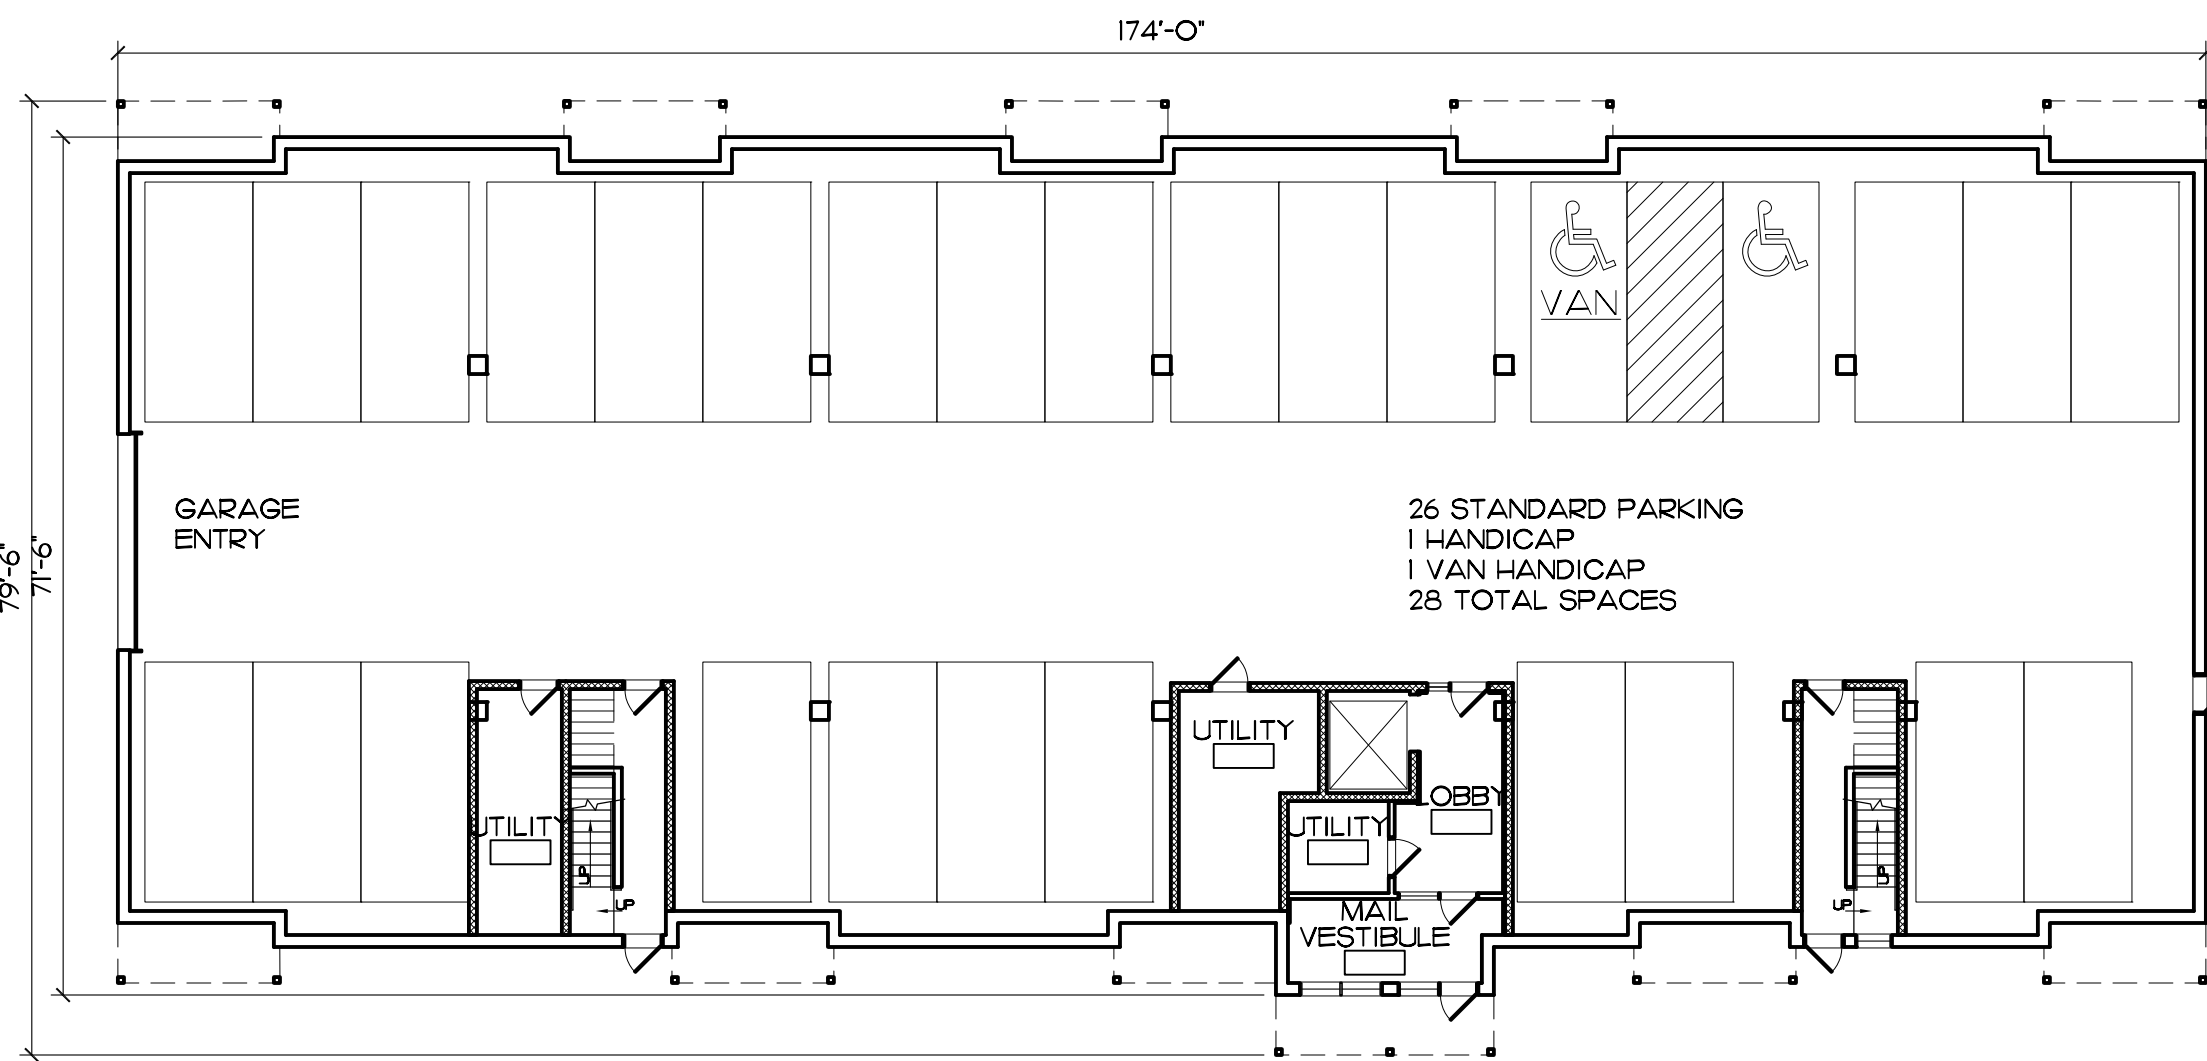

0 BUILDING 5 - GARAGE/GROUND LEVEL PLAN
Scale: 1/16" = 1'-0"

BUILDING 5	1ST FL.	2ND FL.	3RD FL.	4TH FL.	TOTAL		
ONE BEDROOM (1A)	3	4	4	4	15	1 BR	1 BEDROOM UNITS 50%
ONE BEDROOM + DEN (1D)	1	1	0	1	3	1 BR + DEN	
ONE BEDROOM + DEN SMALL (1S)	0	0	1	0	1	1 BR + DEN SM	
ONE BEDROOM HCP (1H)	1	0	0	0	1	1 BR HCP	
TWO BEDROOM (2A)	3	2	3	3	11	2 BR (2A)	2 BEDROOM UNITS 40%
TWO BEDROOM (2C)	1	1	1	1	4	2 BR (2C)	
TWO BEDROOM HCP (2H)	0	1	0	0	1	2 BR HCP	
THREE BEDROOM (3)	1	1	0	1	3	3 BR	3 BEDROOM UNITS 10%
THREE BEDROOM HCP (3H)	0	0	1	0	1	3 BR HCP	
TOTAL	10	10	10	10	40 UNITS		

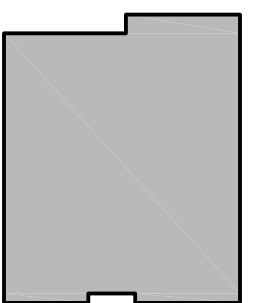

AFFORDABLE
UNIT DESIGNATION

UNIT BREAKDOWN - BUILDING 5

Elm Street Apartments North Reading, MA



O'SULLIVAN ARCHITECTS, INC.
ARCHITECTURE • INTERIORS • PLANNING

606 MAIN STREET, SUITE 3001 • READING, MA 01867
Tel: (781) 439-6166 • Fax: (781) 439-6170 • www.osullivanarchitects.com

© 2018 O'Sullivan Architects Inc.

ISSUED

November 13, 2018


REVISED / REVISED BY

SHEET NUMBER


5

JOB NO:


18044

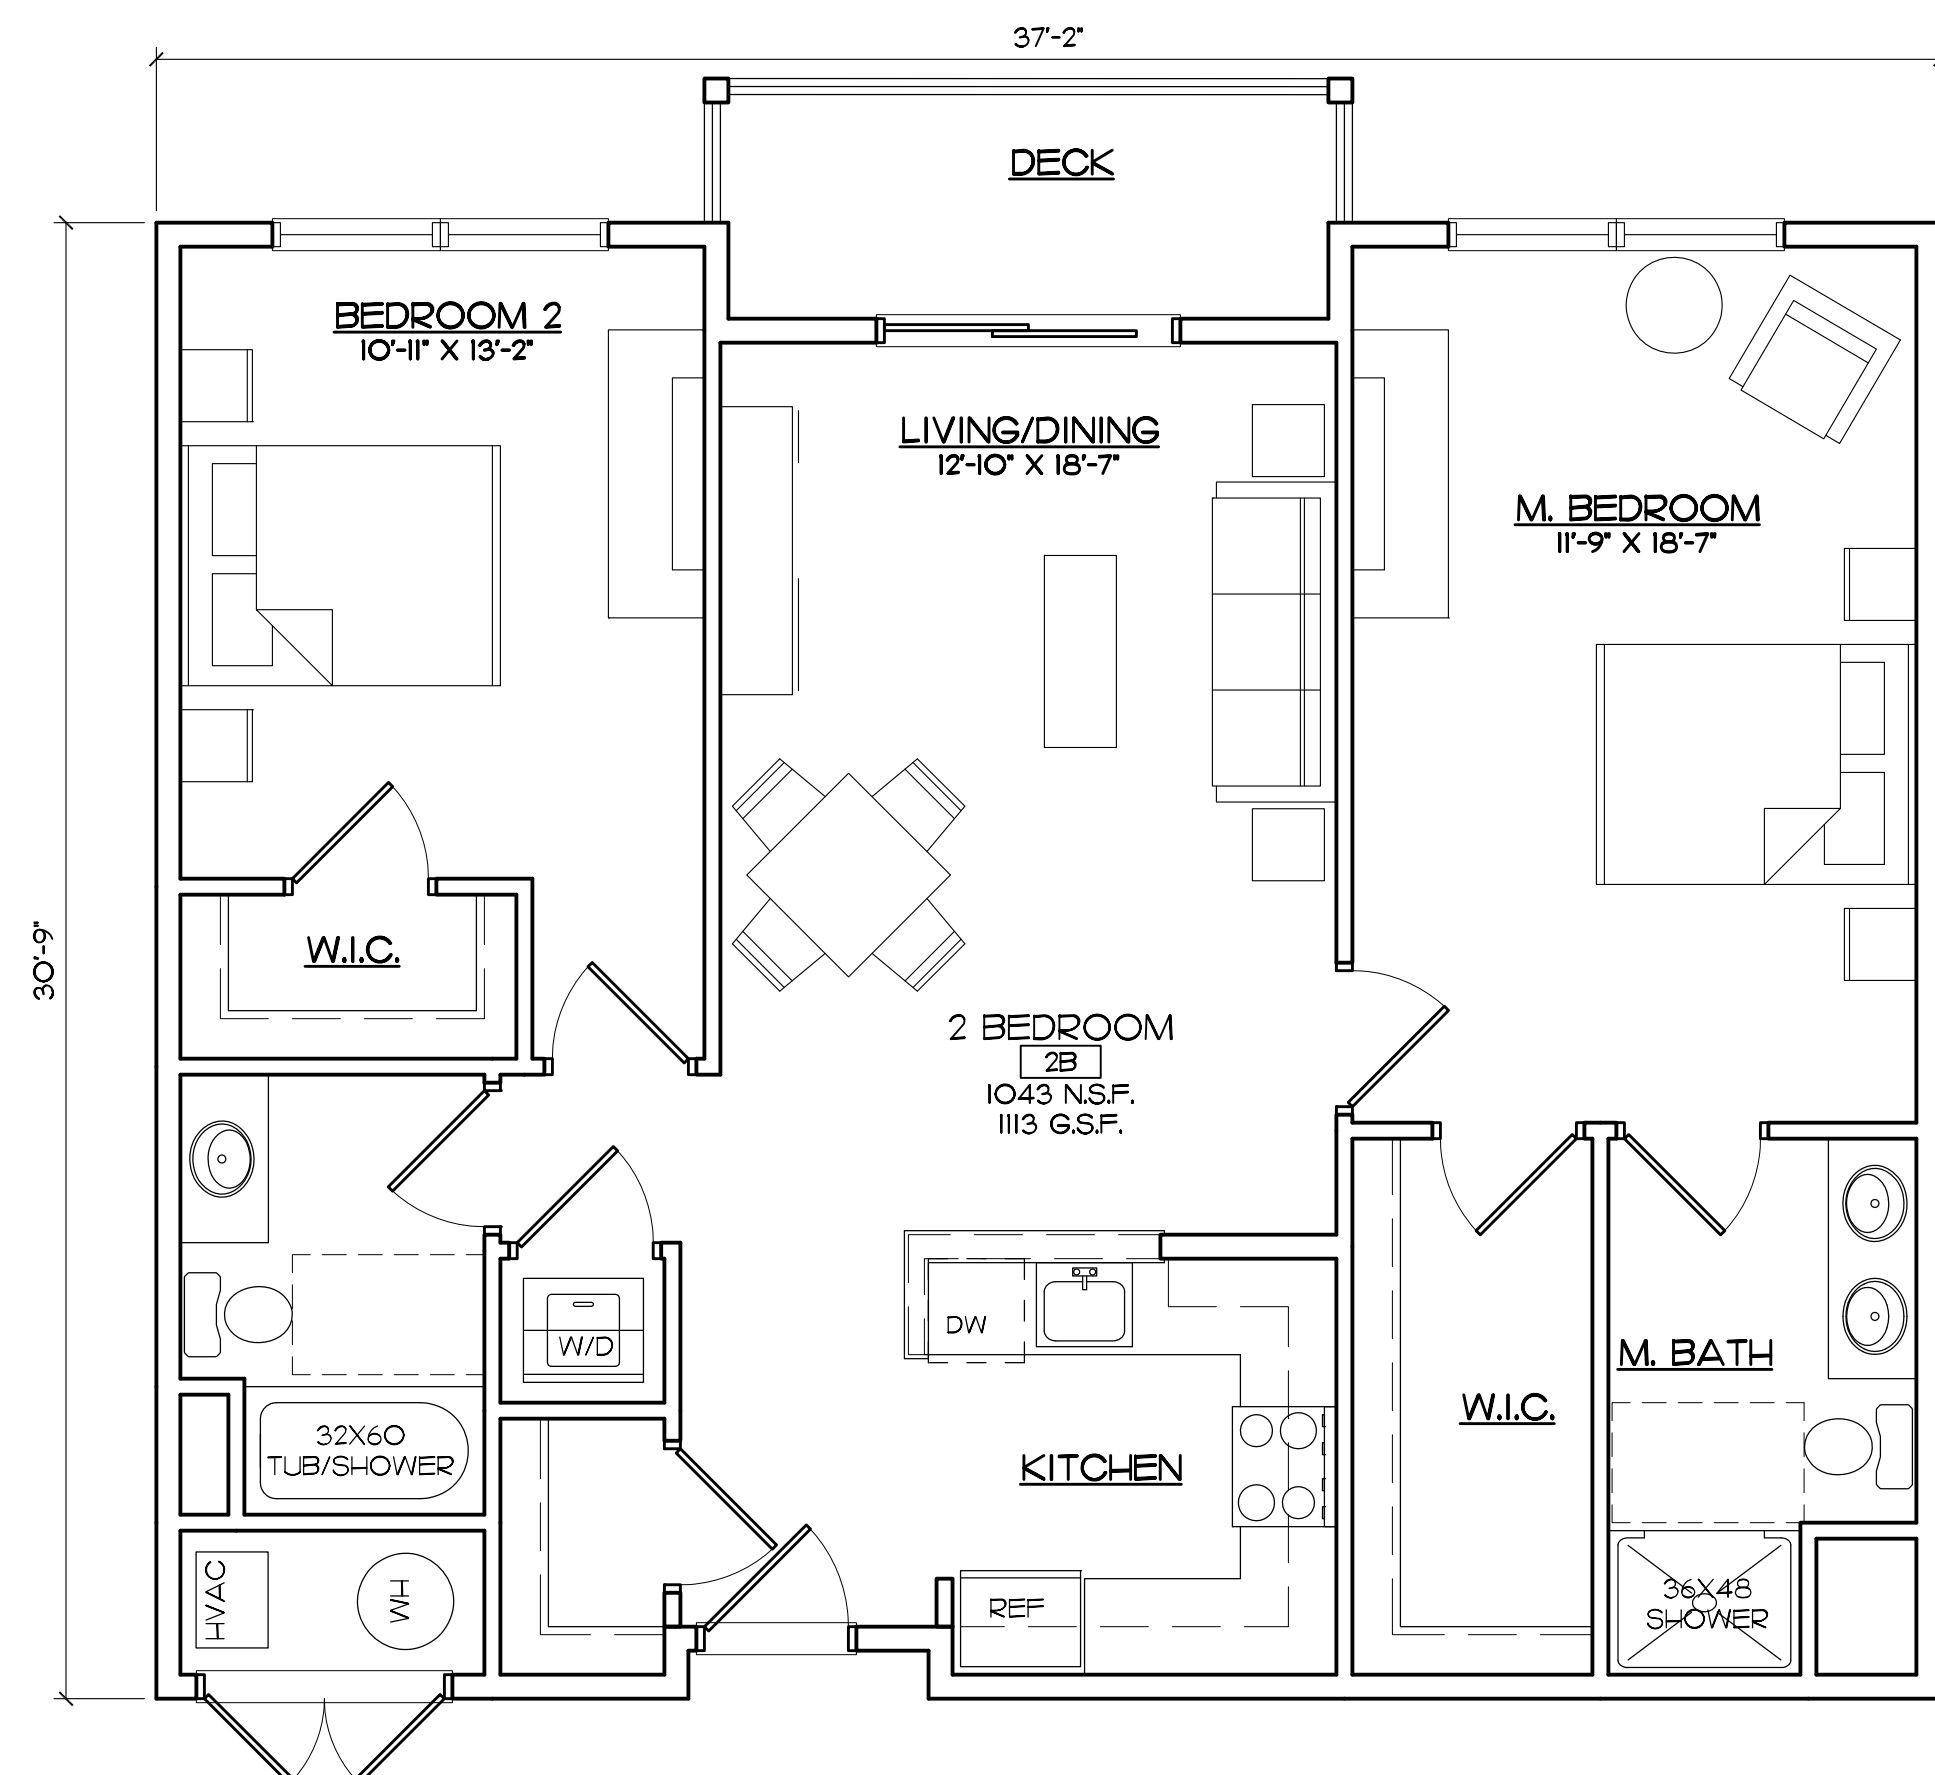


2B TWO BEDROOM UNIT
Scale: 1/4" = 1'-0"

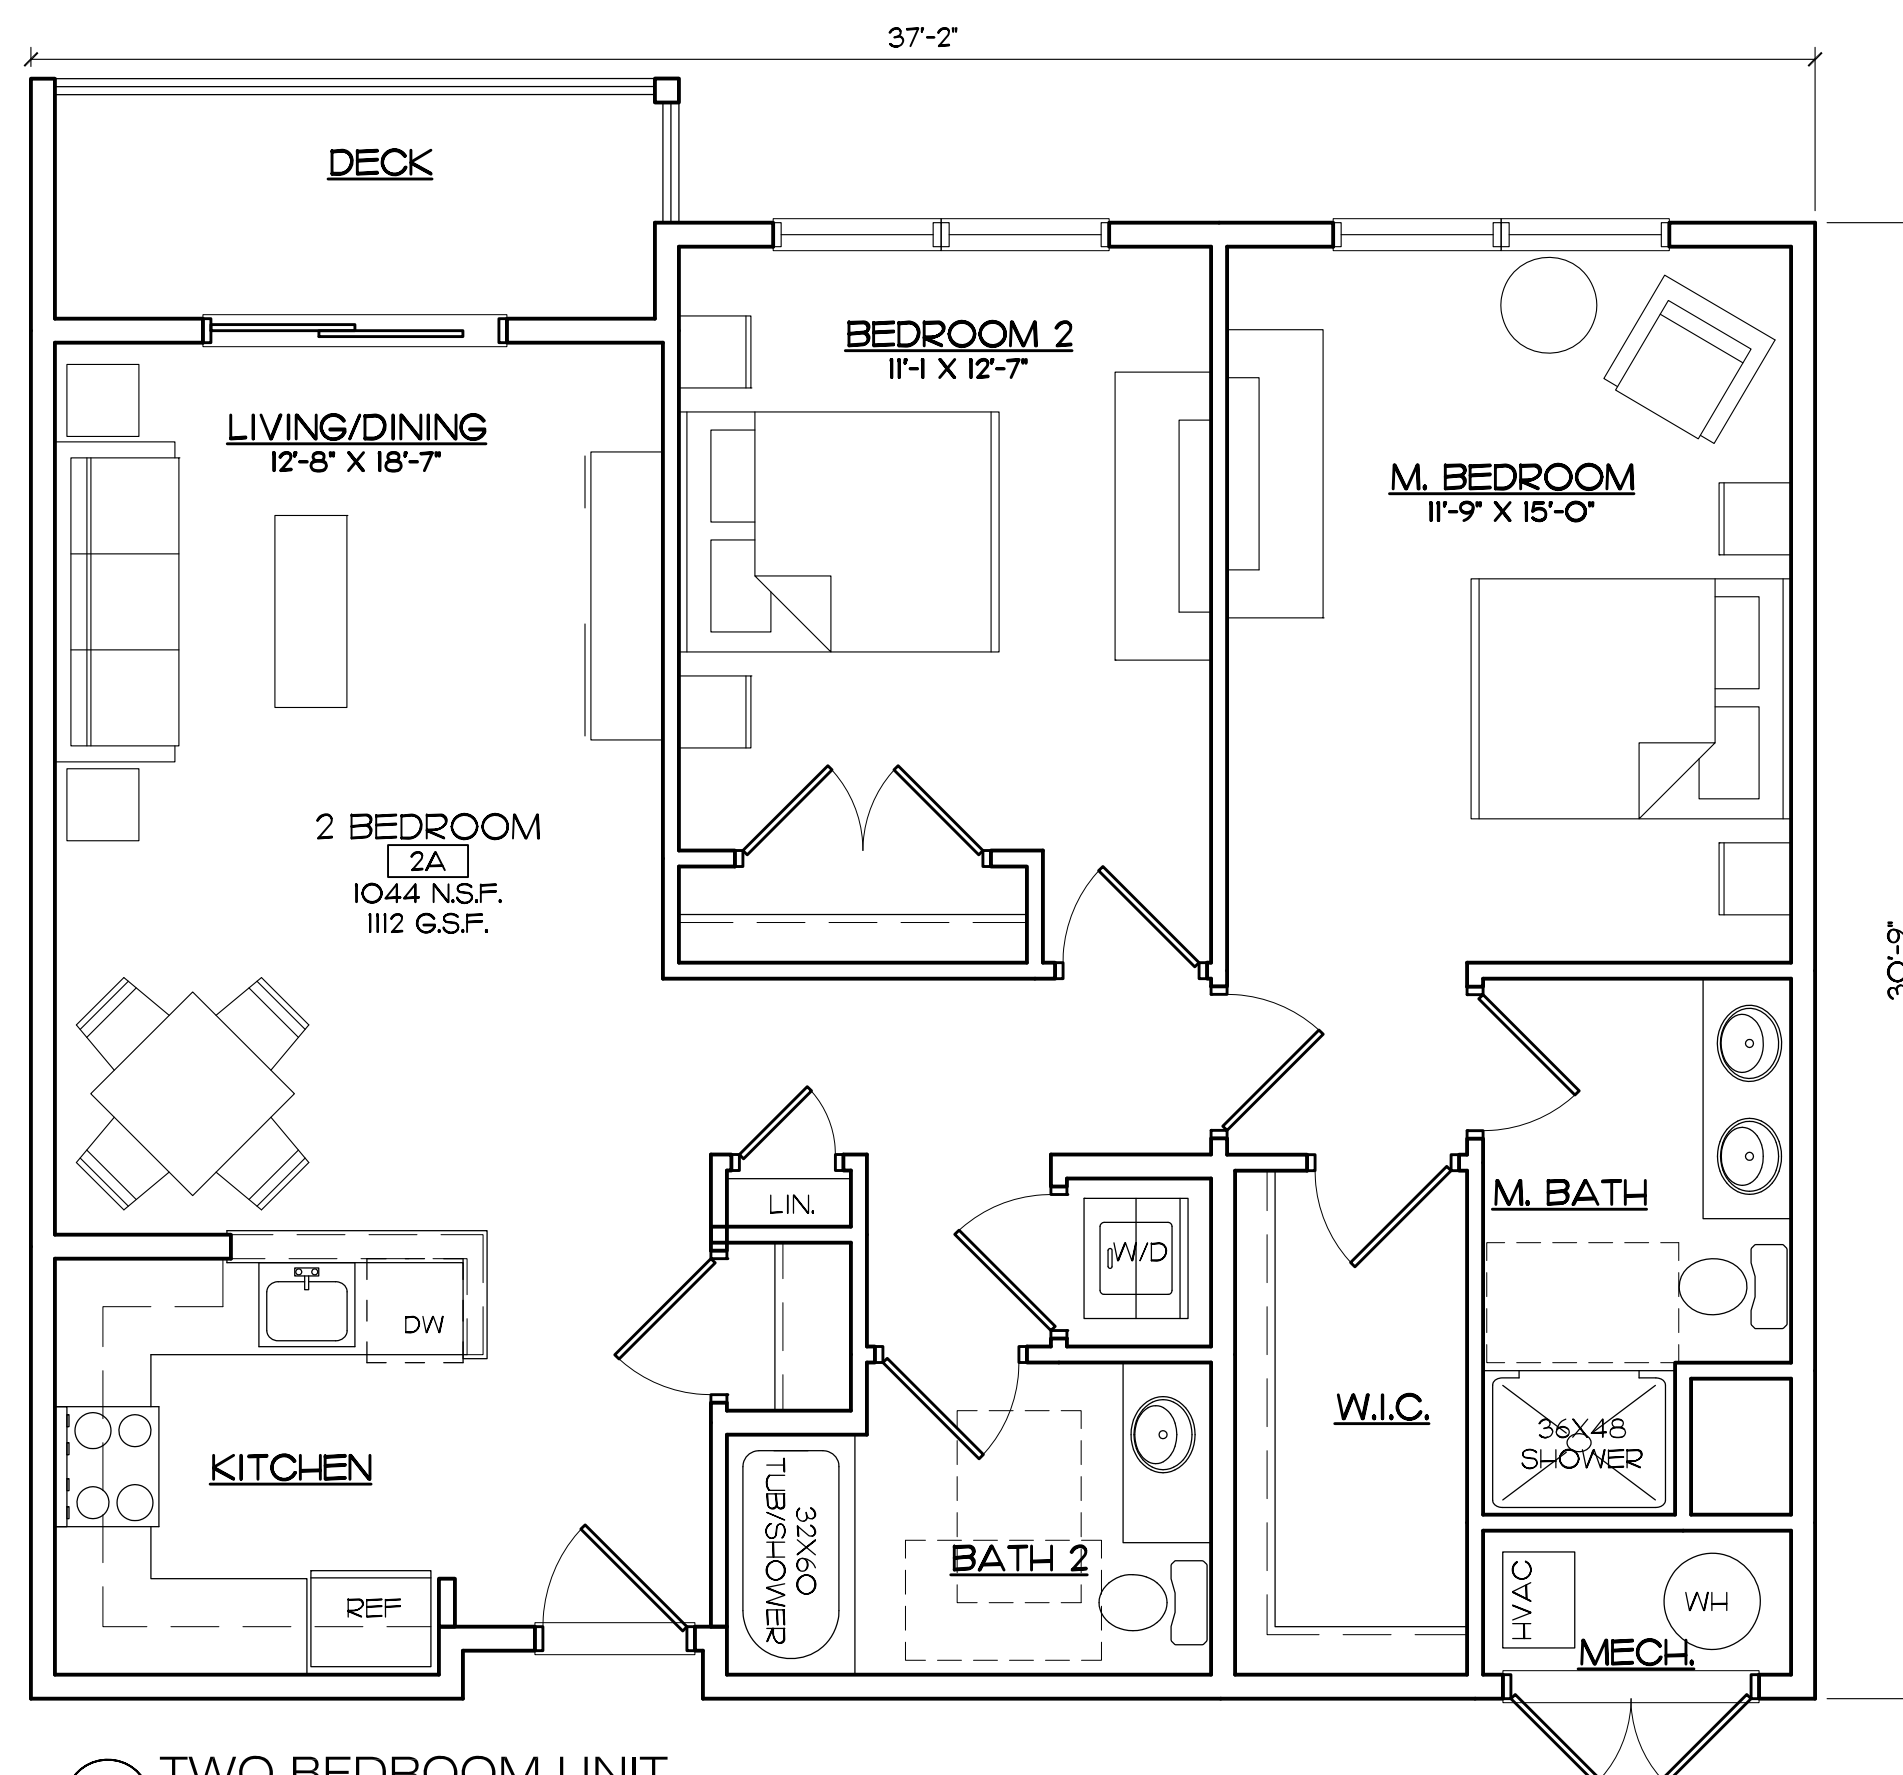


2A TWO BEDROOM UNIT
Scale: 1/4" = 1'-0"

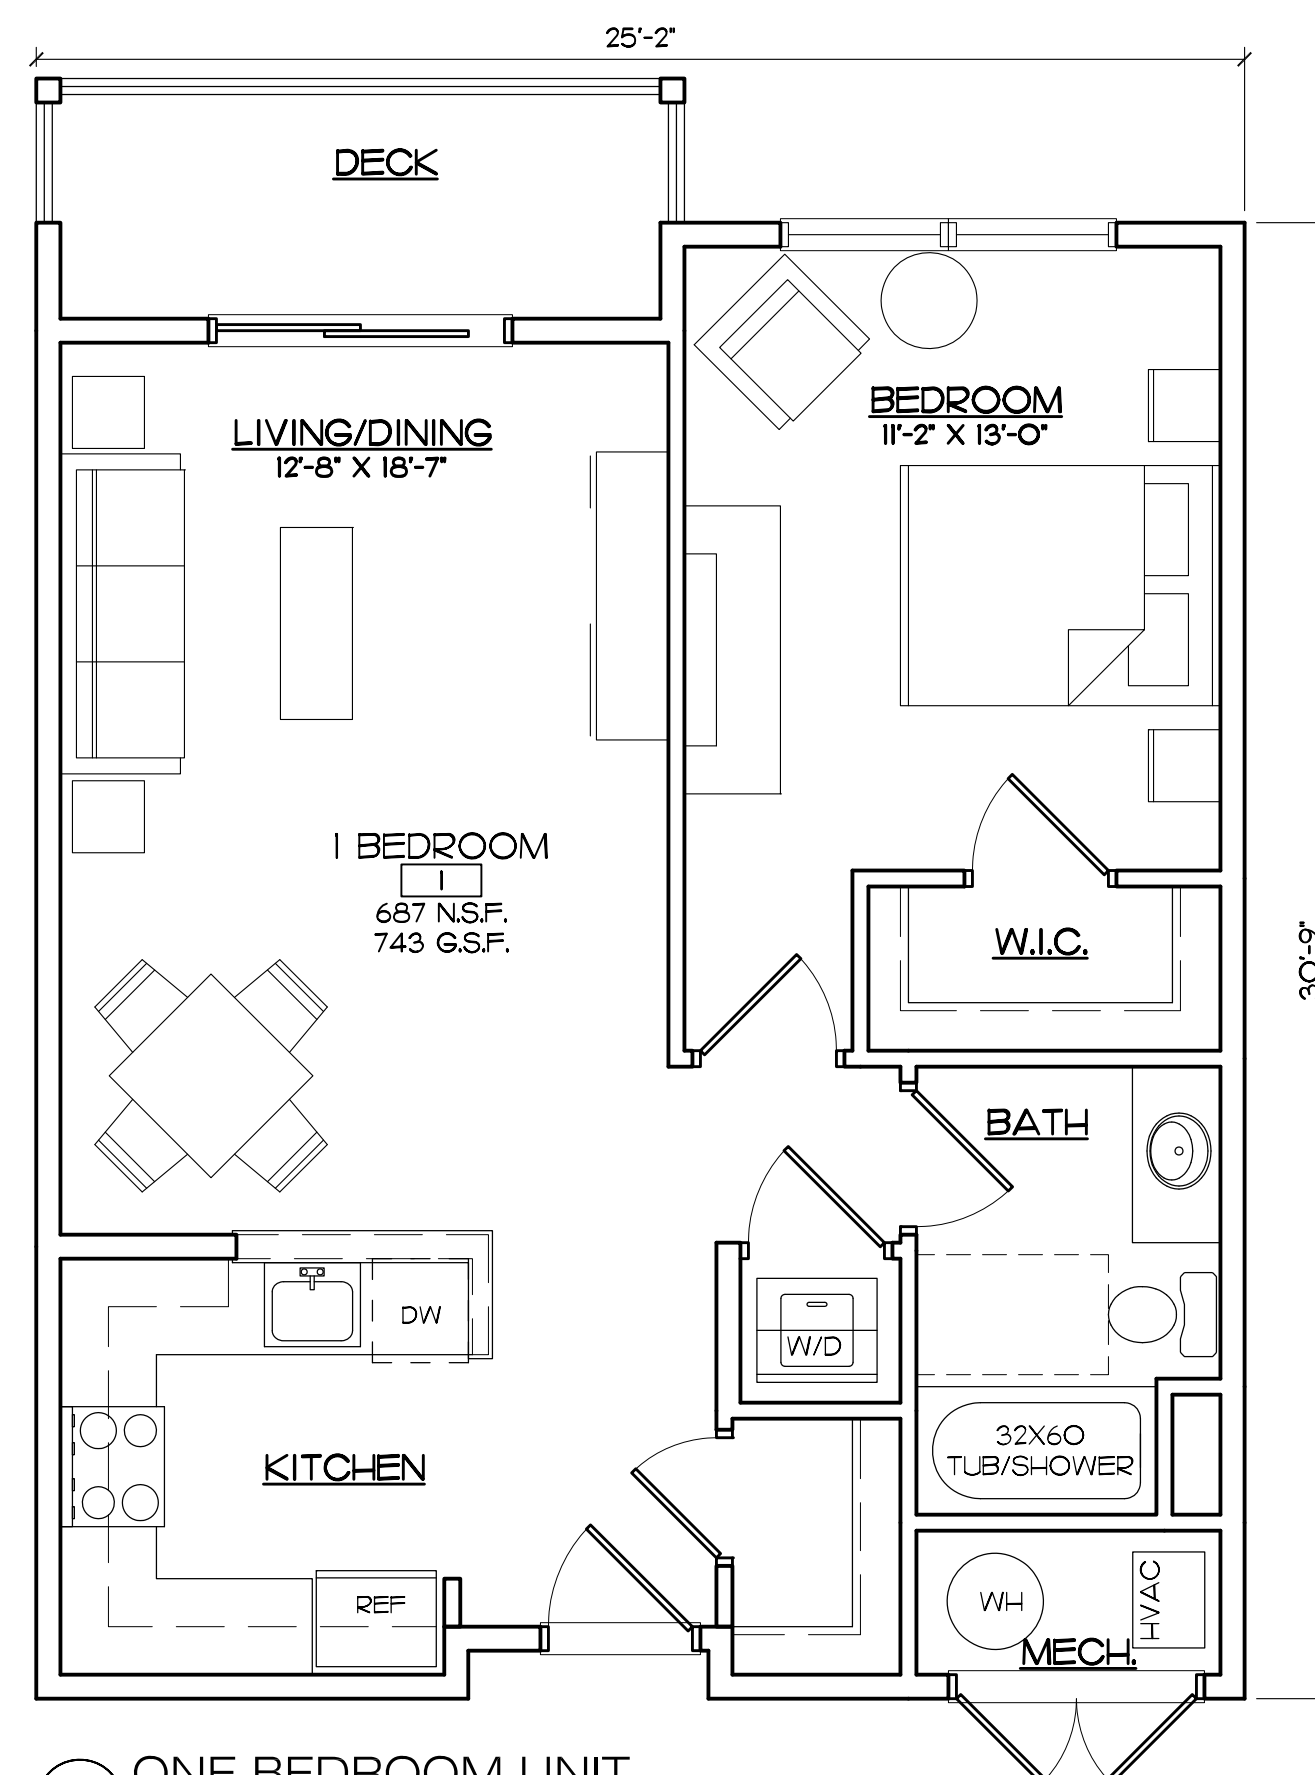


1 ONE BEDROOM UNIT
Scale: 1/4" = 1'-0"

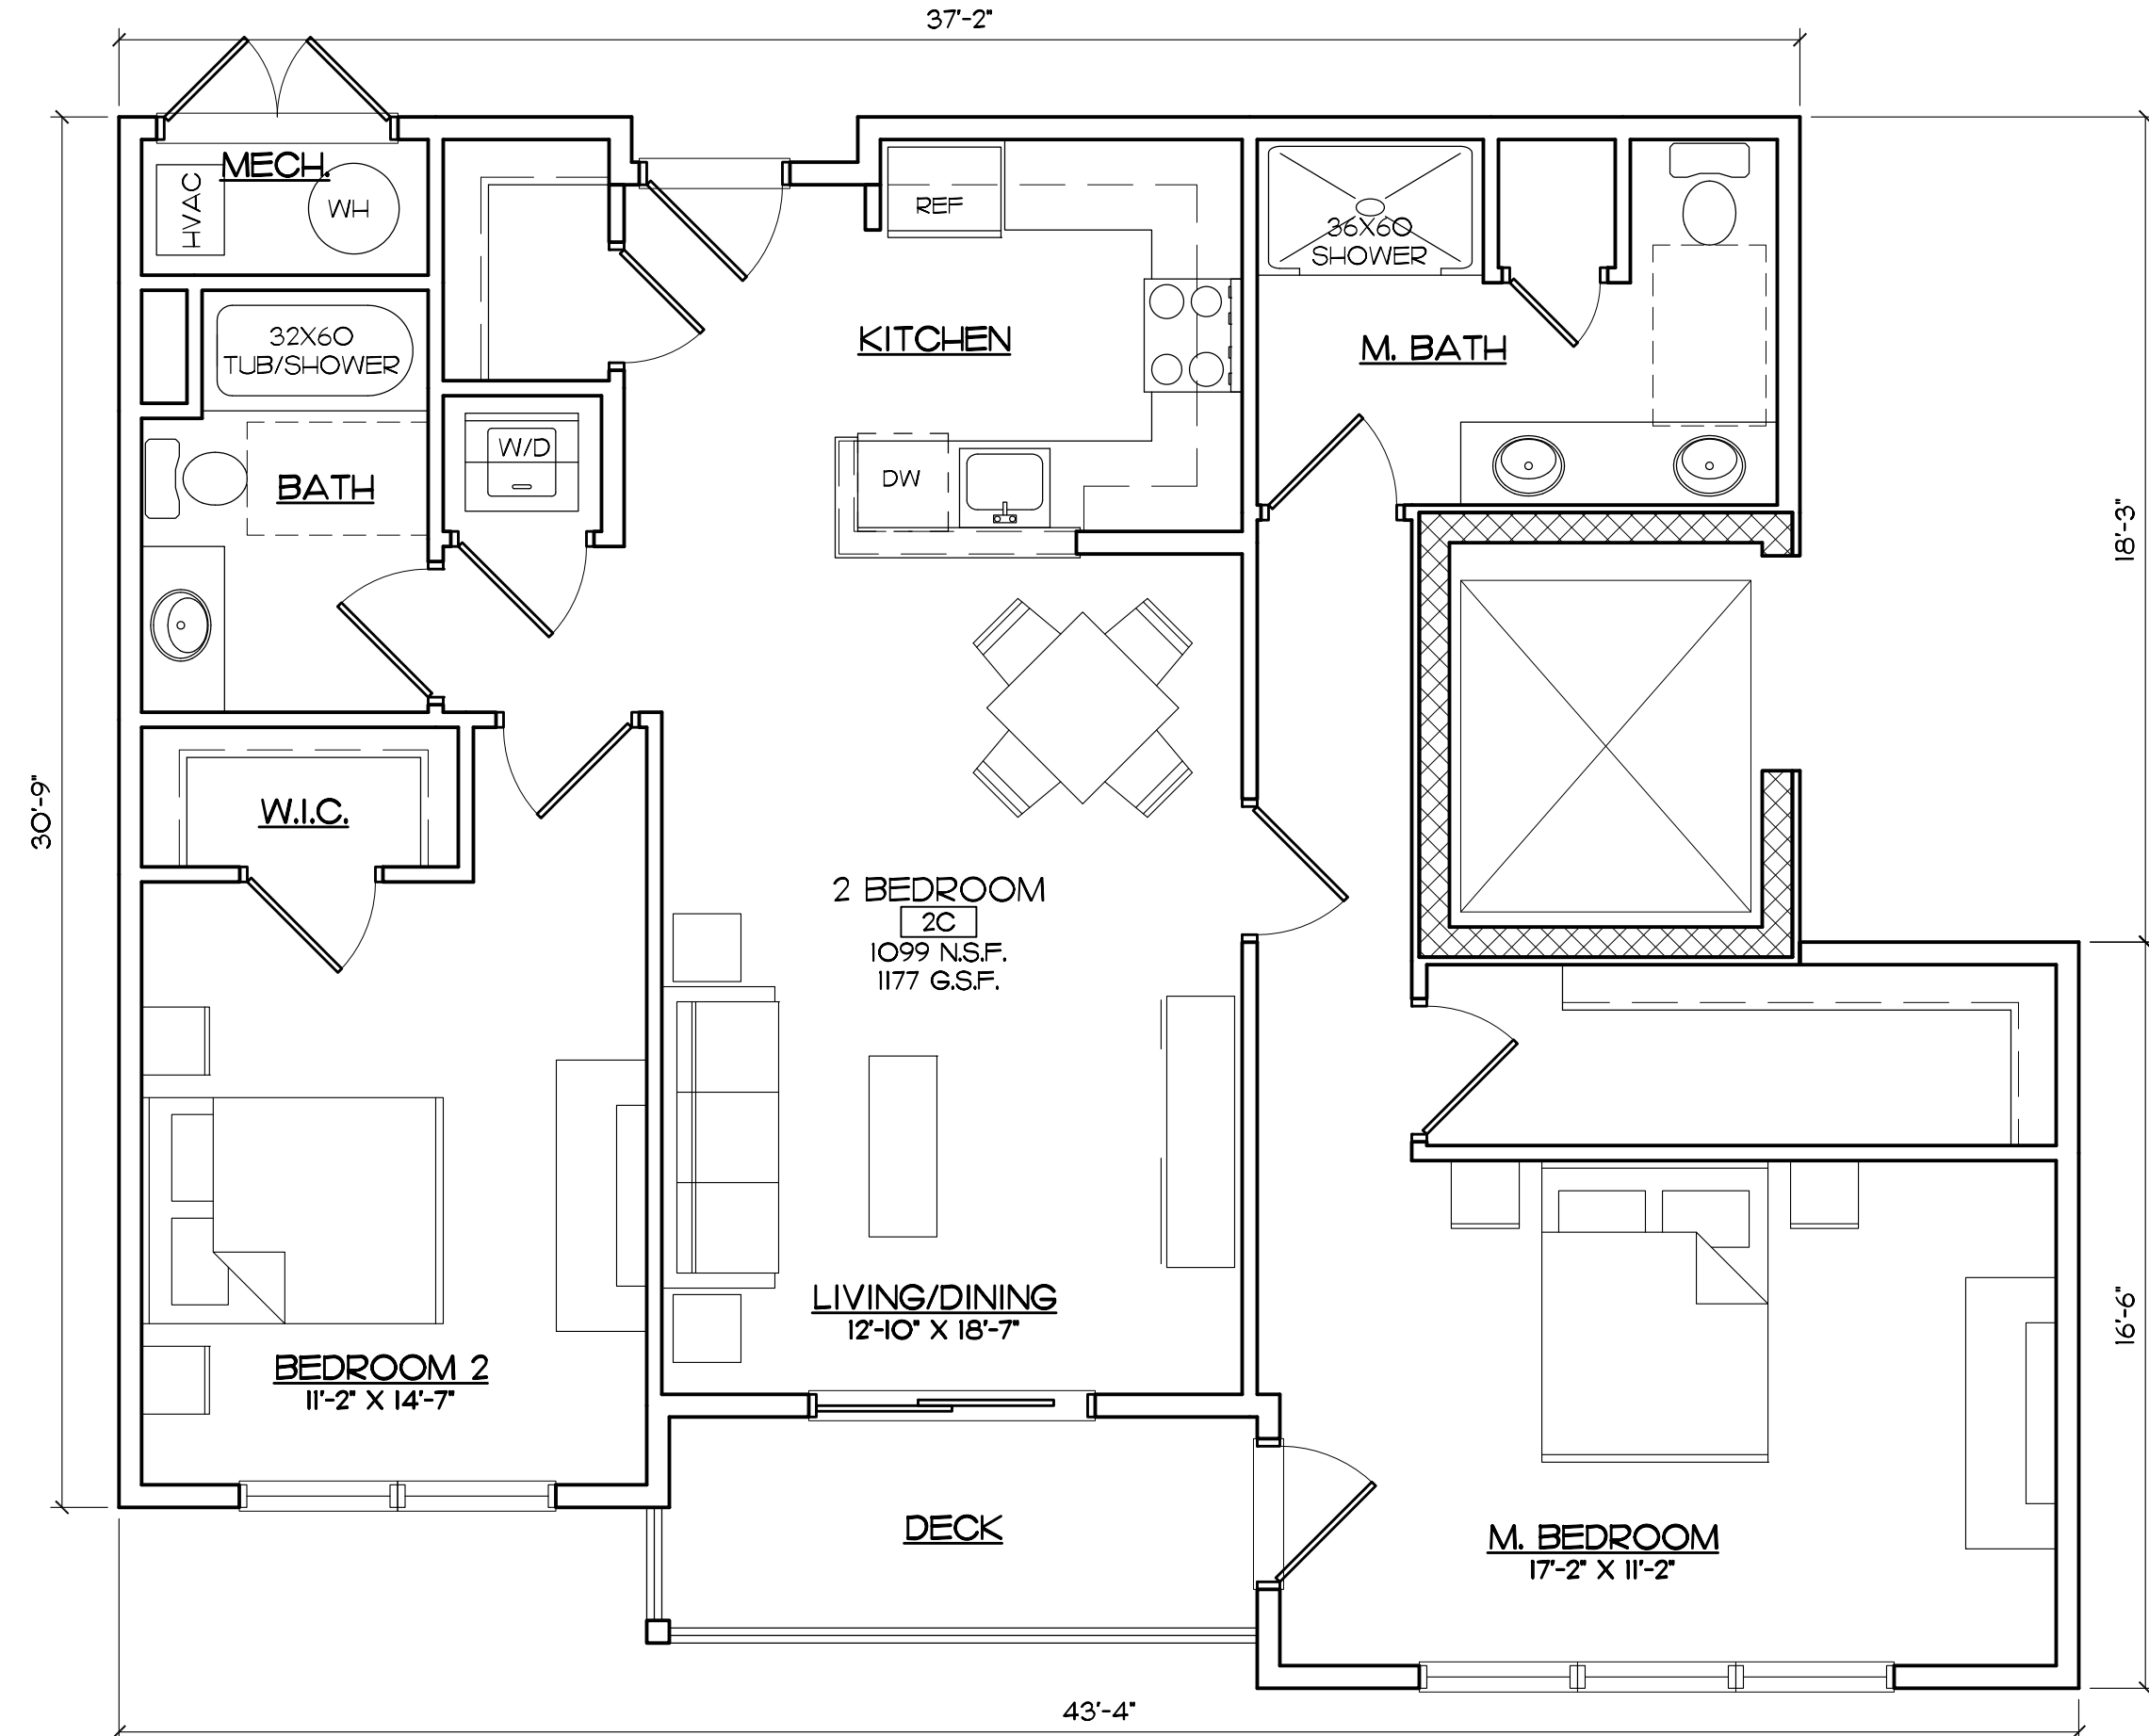

2C TWO BEDROOM UNIT
Scale: 1/4" = 1'-0"

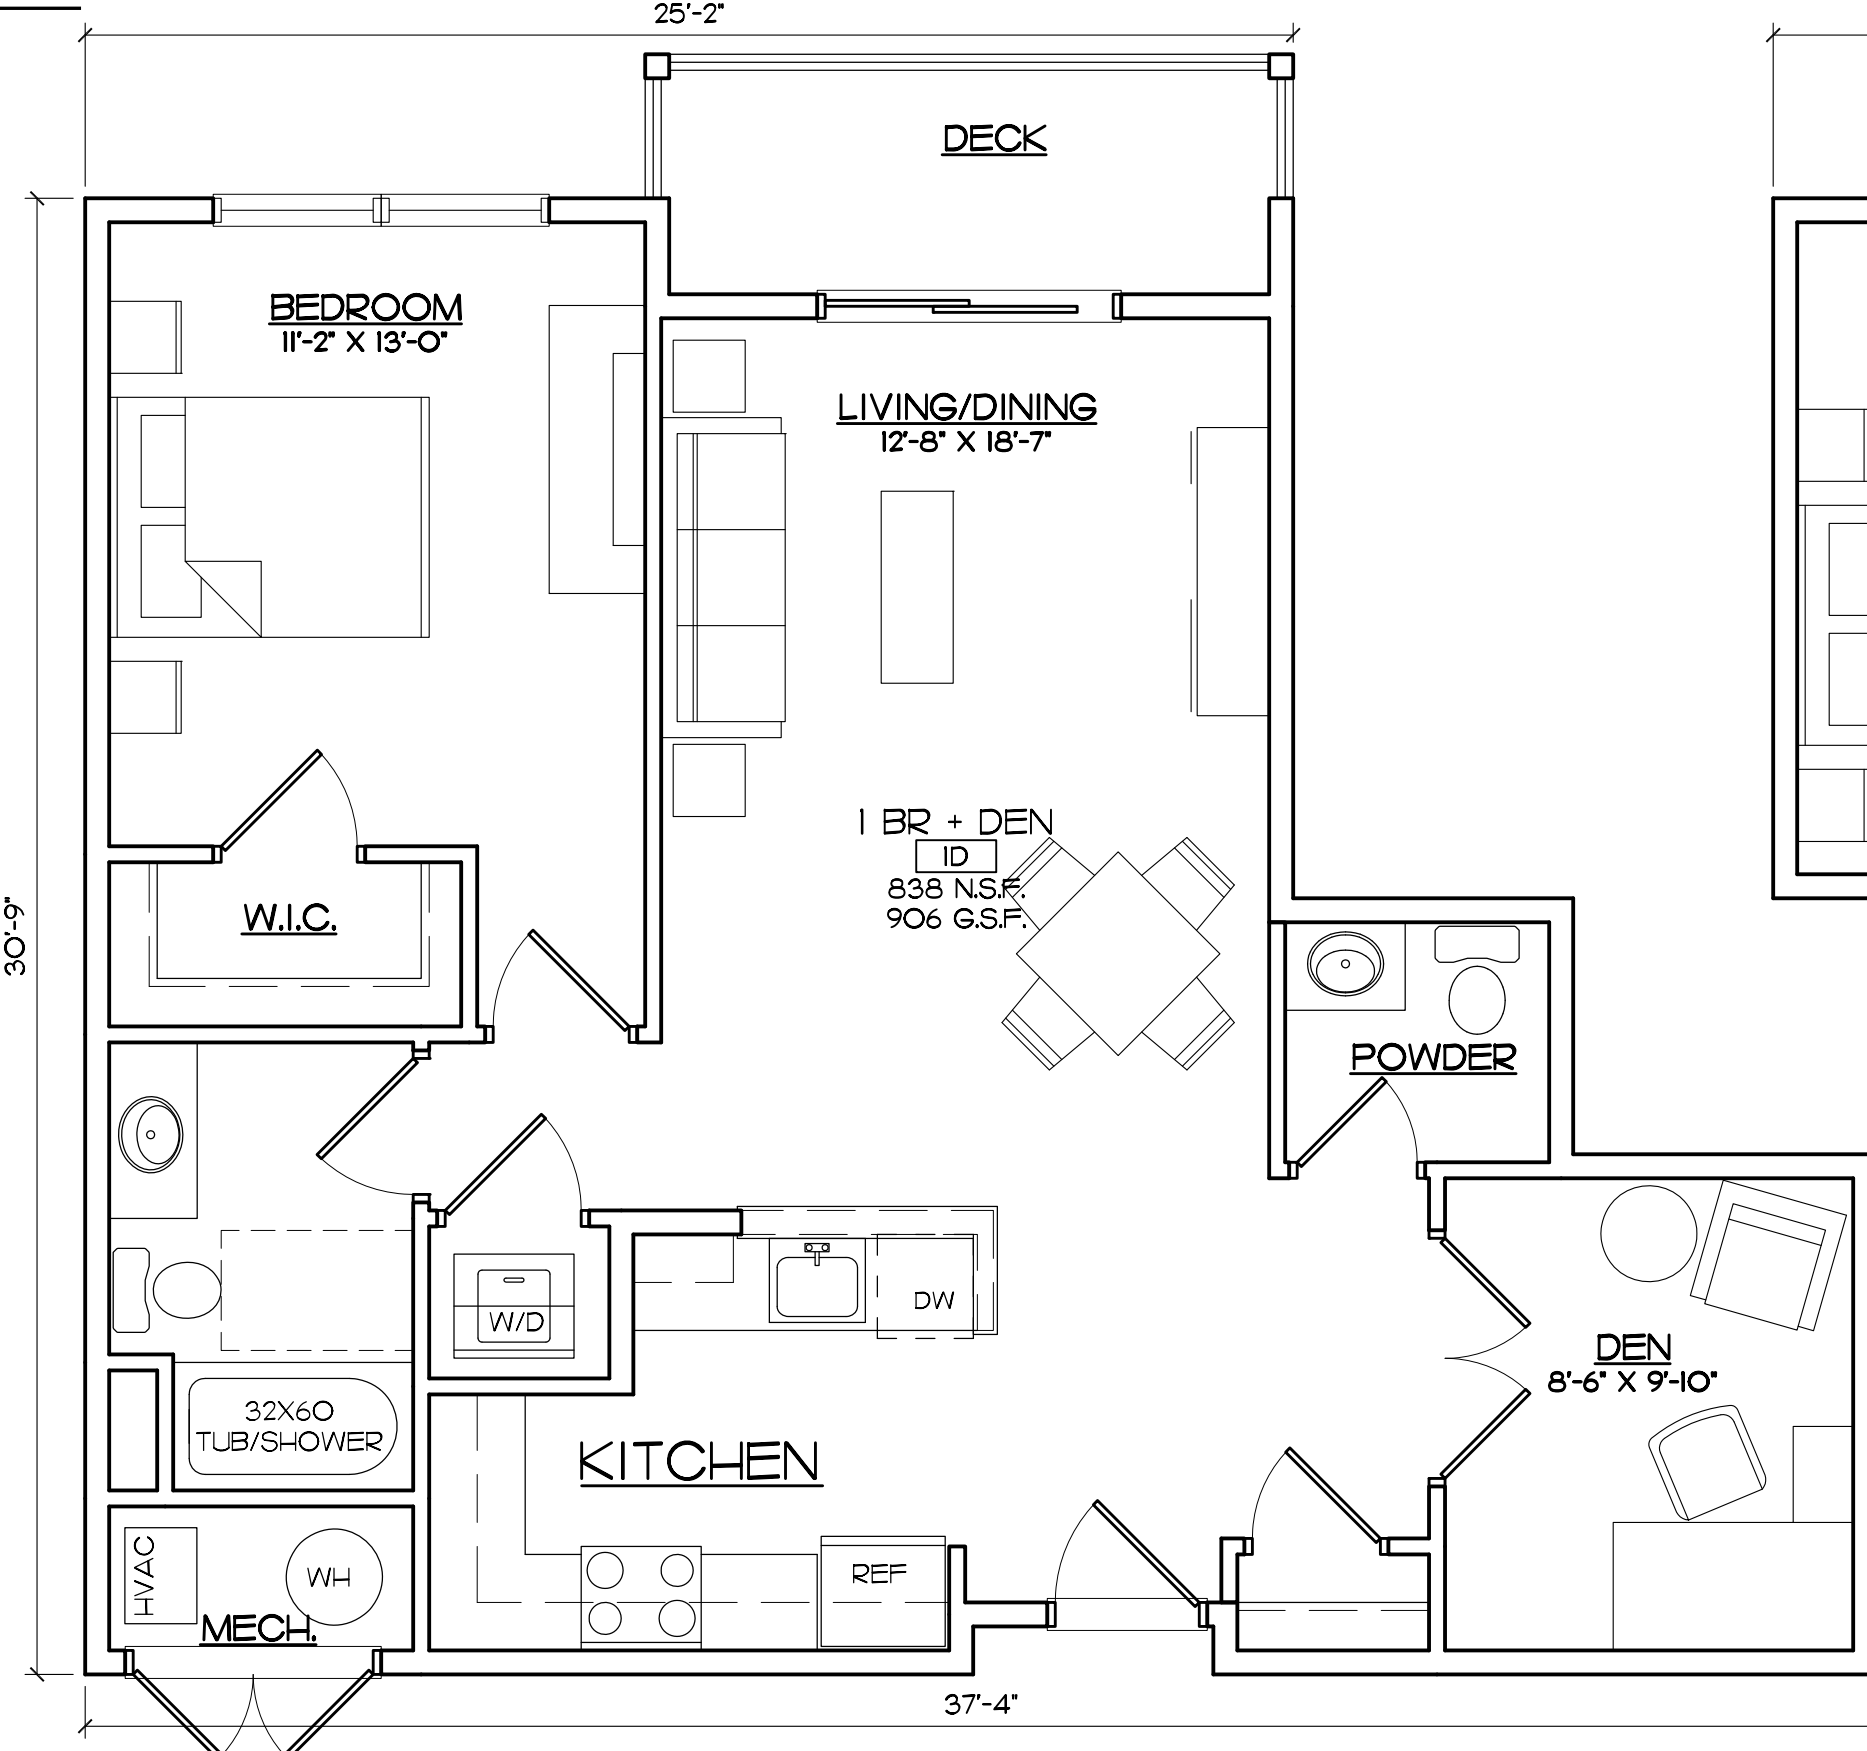

1D ONE BEDROOM + DEN
Scale: 1/4" = 1'-0"

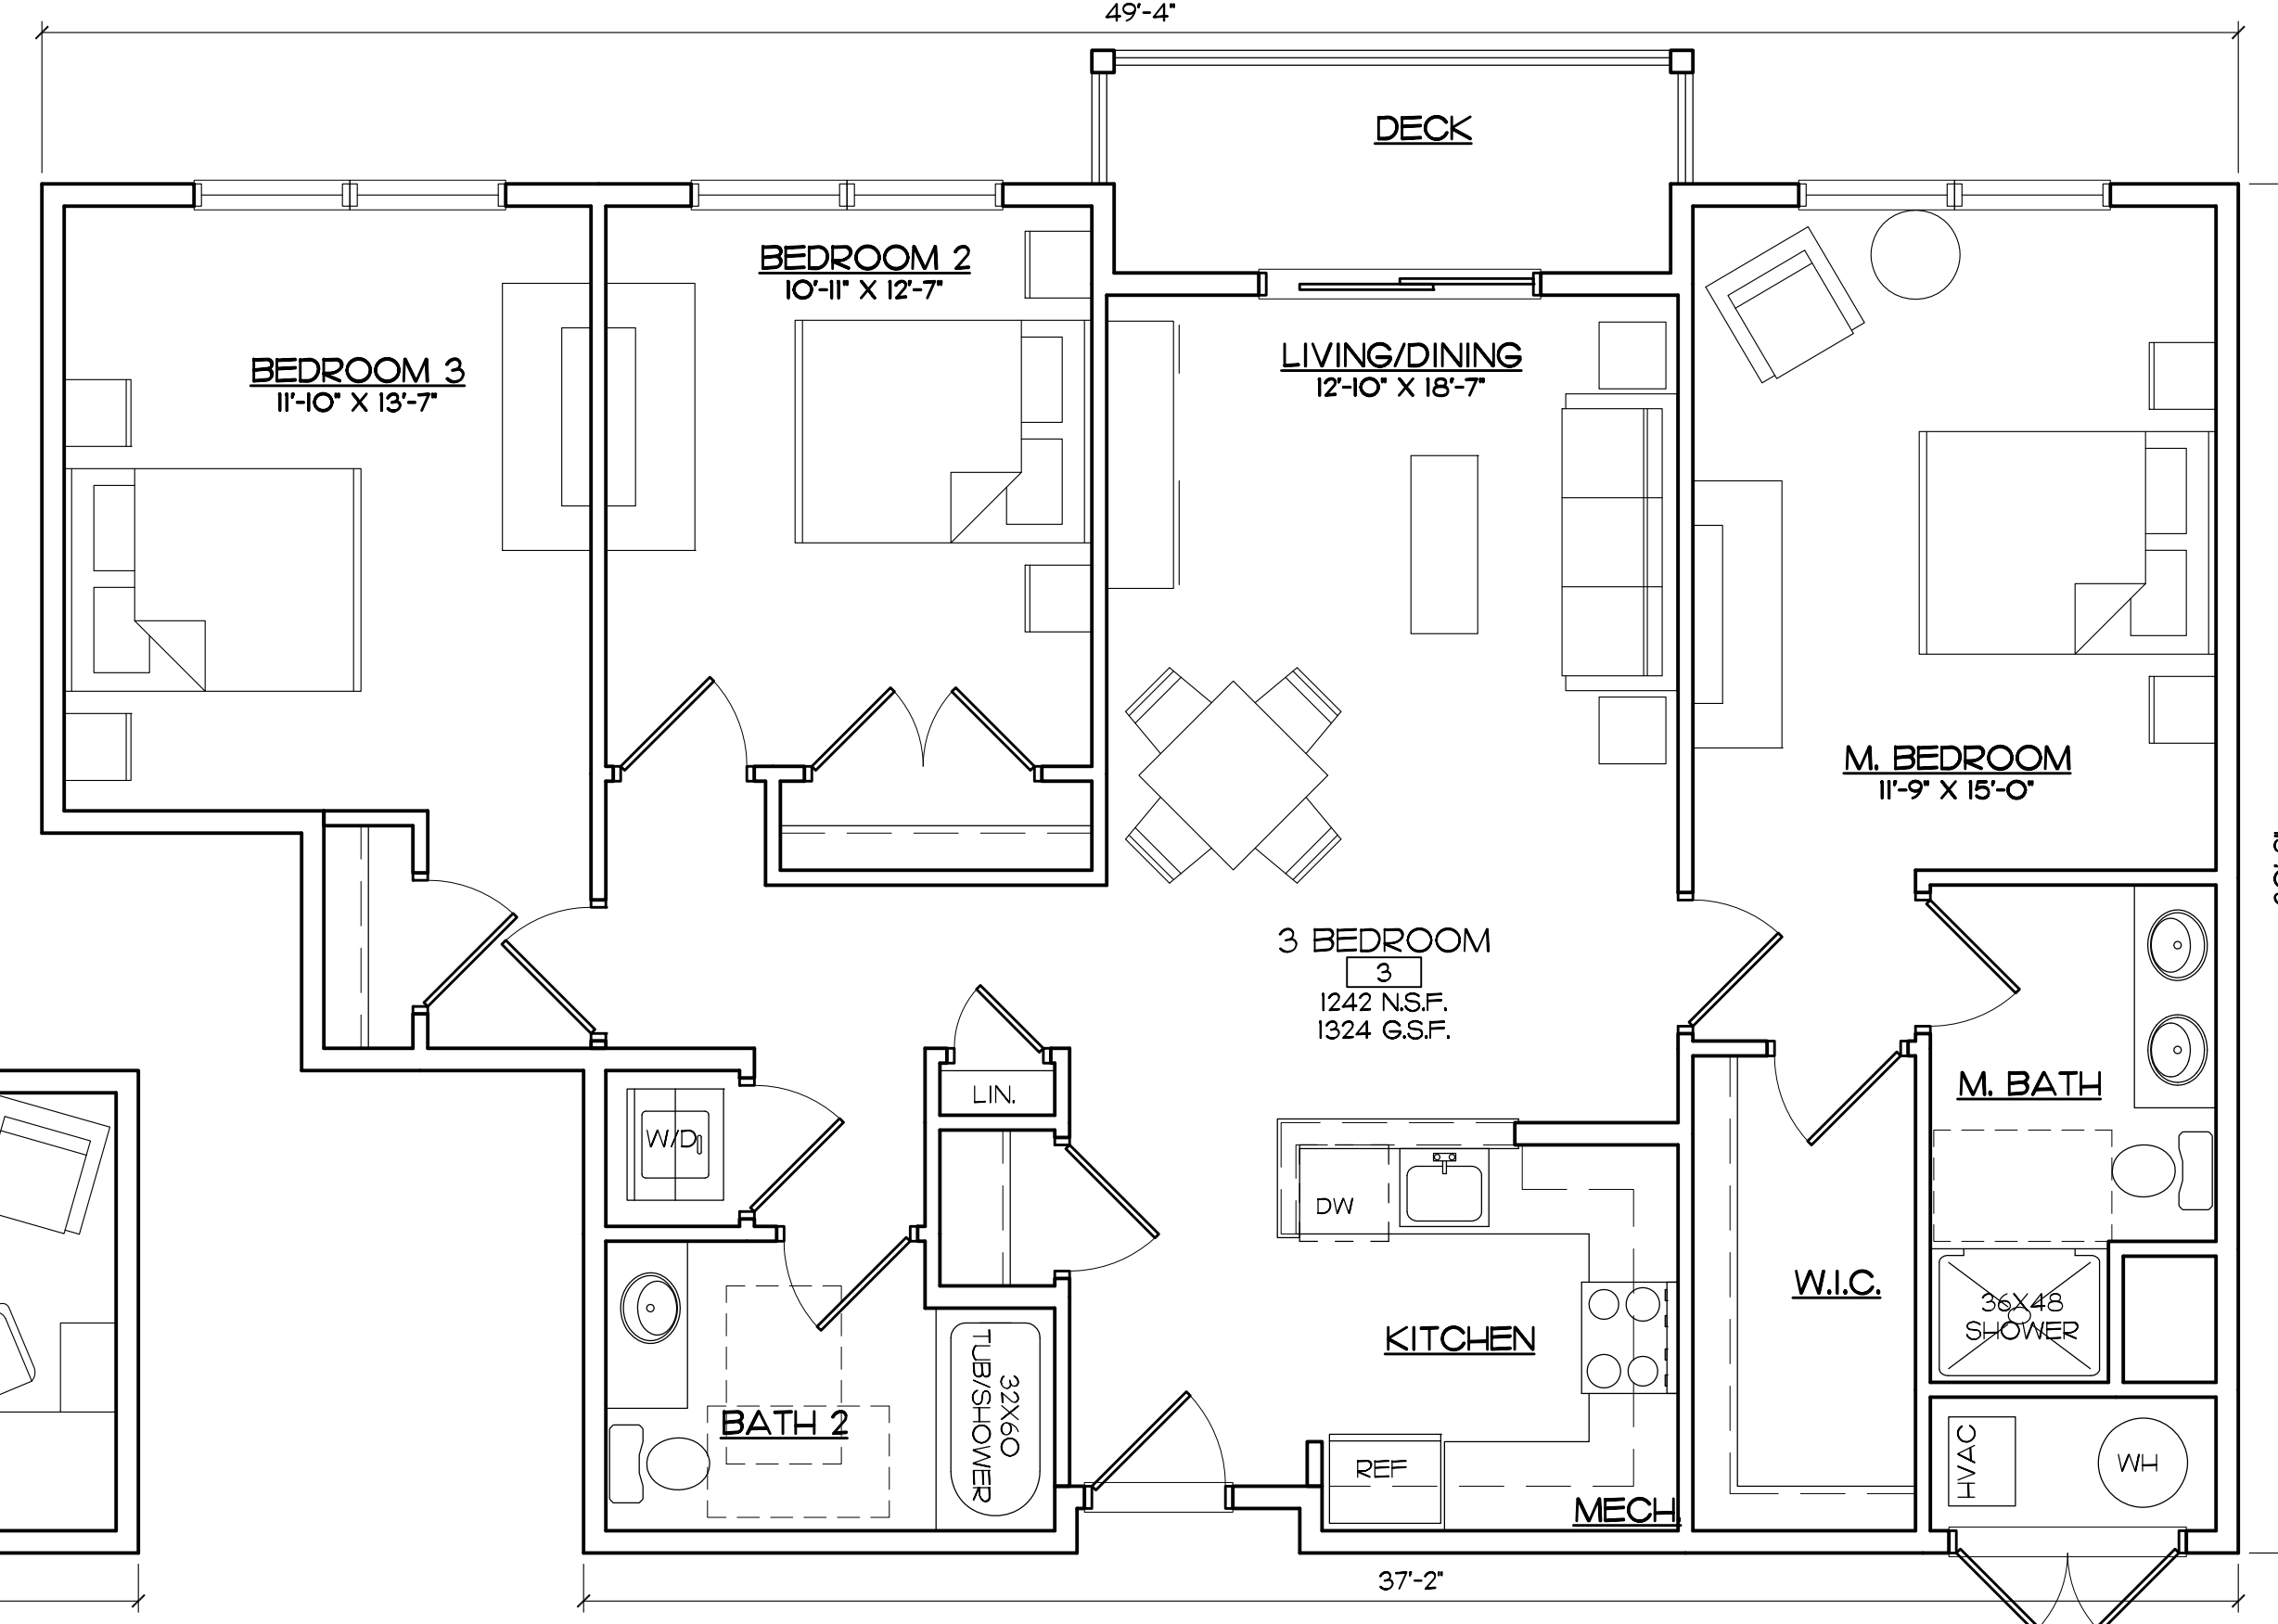


3 THREE BEDROOM UNIT
Scale: 1/4" = 1'-0"


Elm Street Apartments North Reading, MA

 O'SULLIVAN ARCHITECTS, INC. ARCHITECTURE • INTERIORS • PLANNING 606 MAIN STREET, SUITE 3001 • READING, MA 01867 Tel: (781) 439-6166 • Fax: (781) 439-6170 • www.osullivanarchitects.com © 2018 O'Sullivan Architects Inc.	ISSUED November 13, 2018	SHEET NUMBER 6 JOB NO: 18044
	REVISED / REVISED BY	


K:\Yabba - North Reading\Preliminary\Elm St Prelim Plan.dwg, 11/9/2018 6:27:00 PM

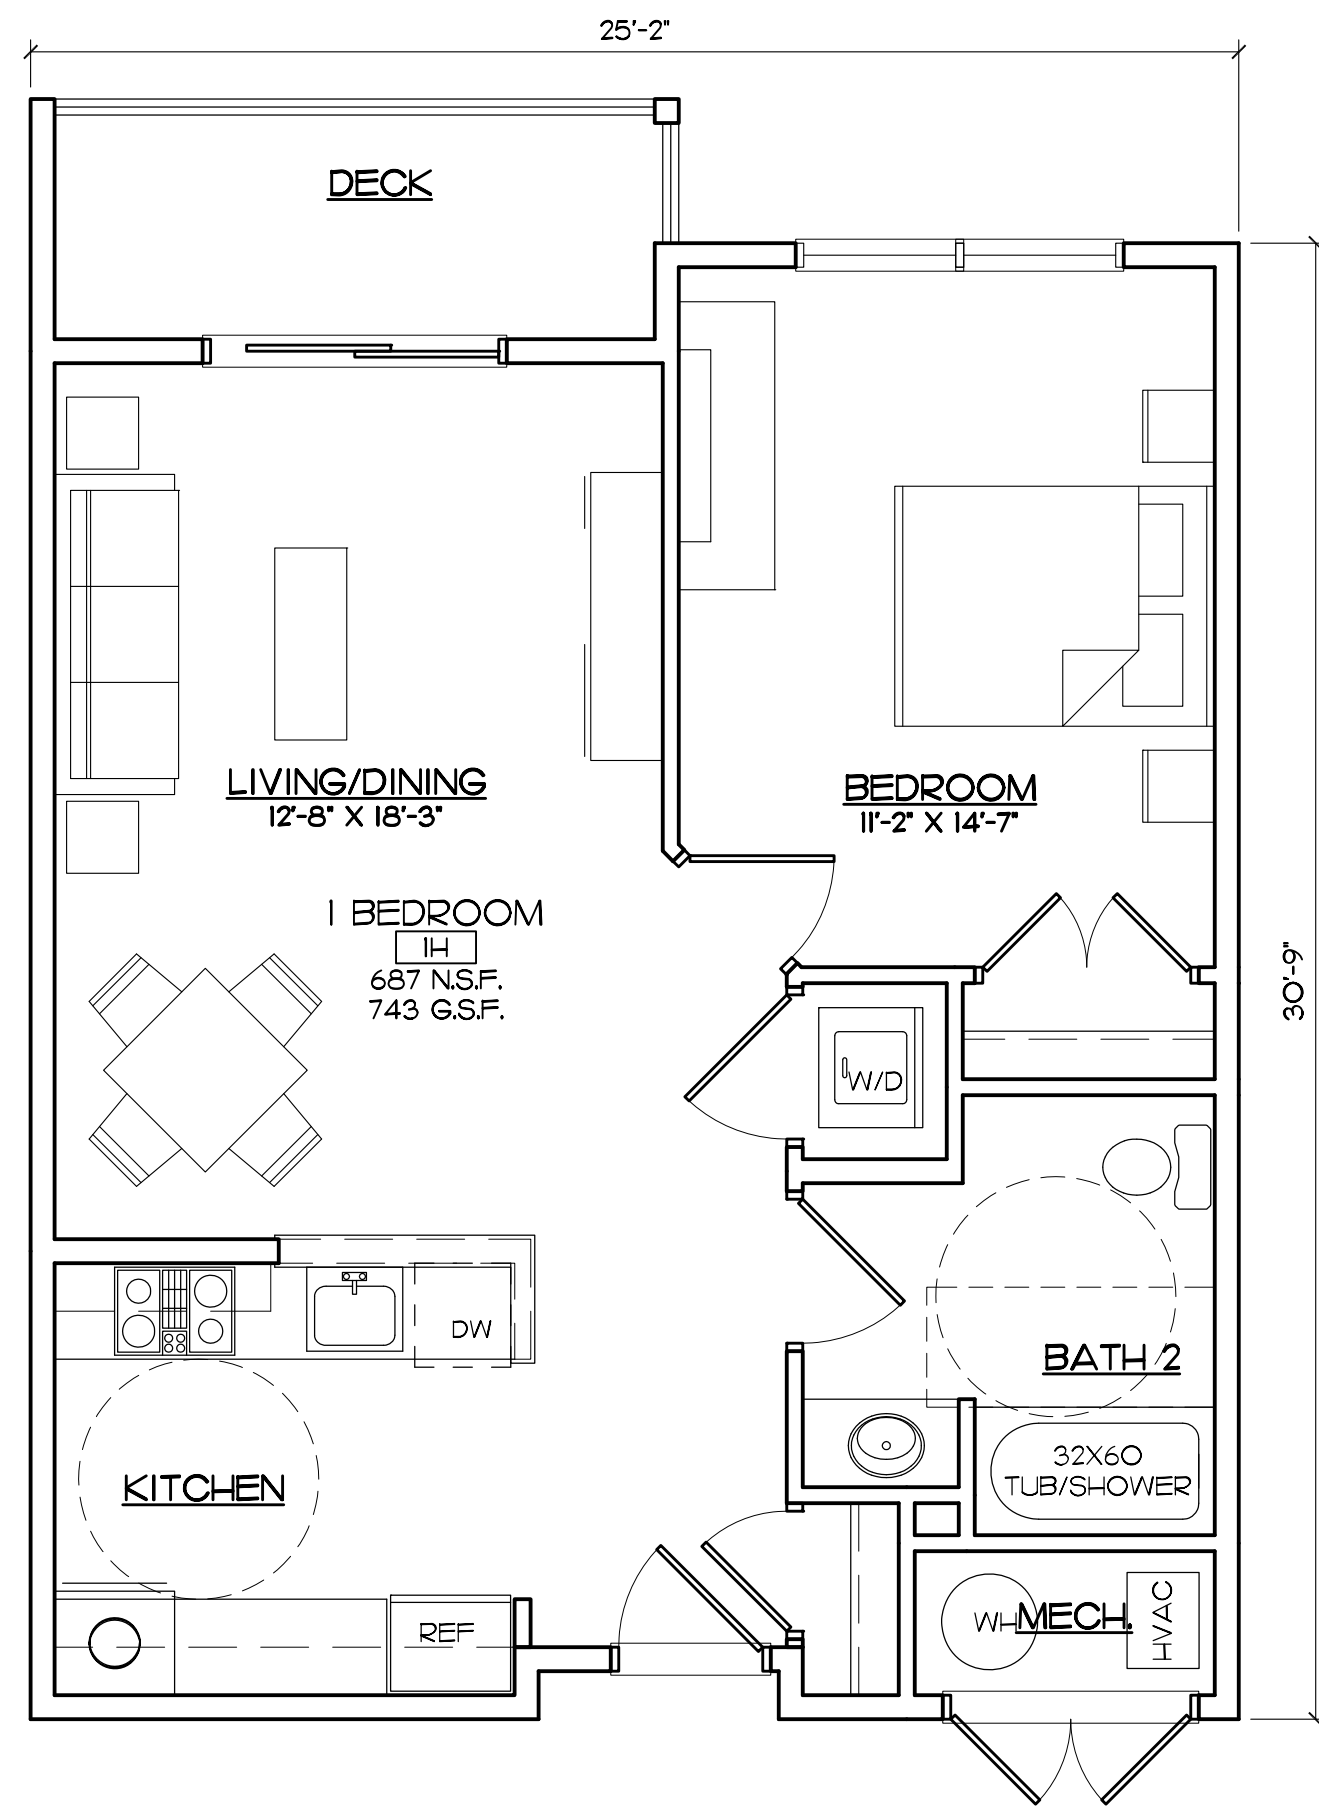


1H ONE BEDROOM - HANDICAP
Scale: 1/4" = 1'-0"

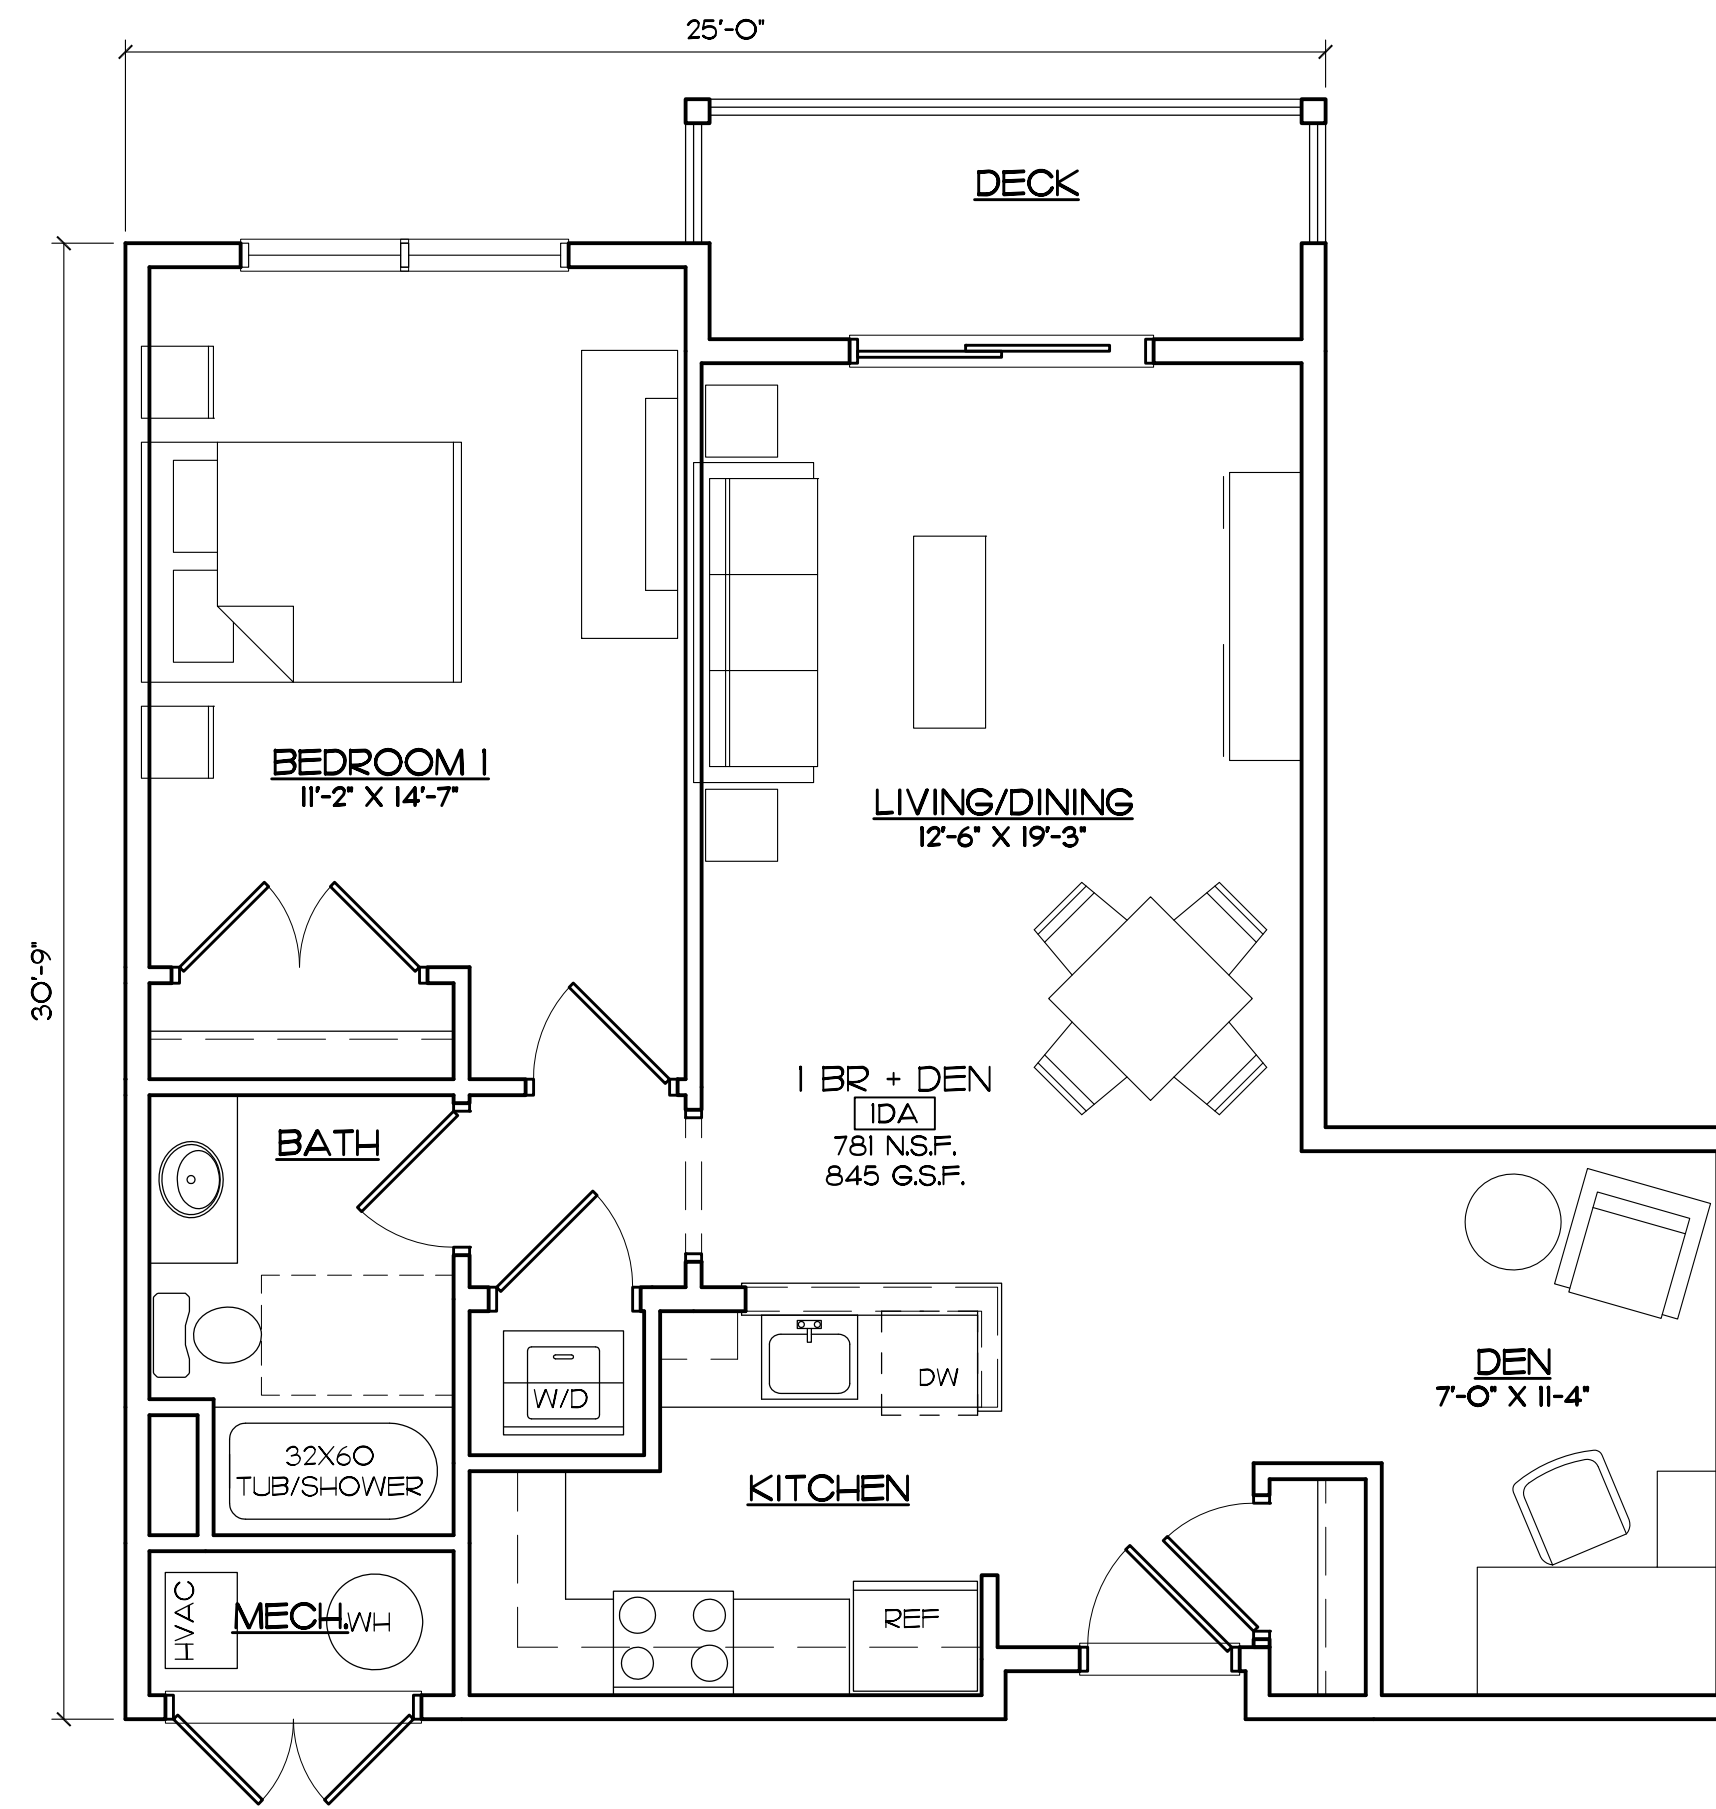

1S ONE BEDROOM + DEN - SMALL
Scale: 1/4" = 1'-0"

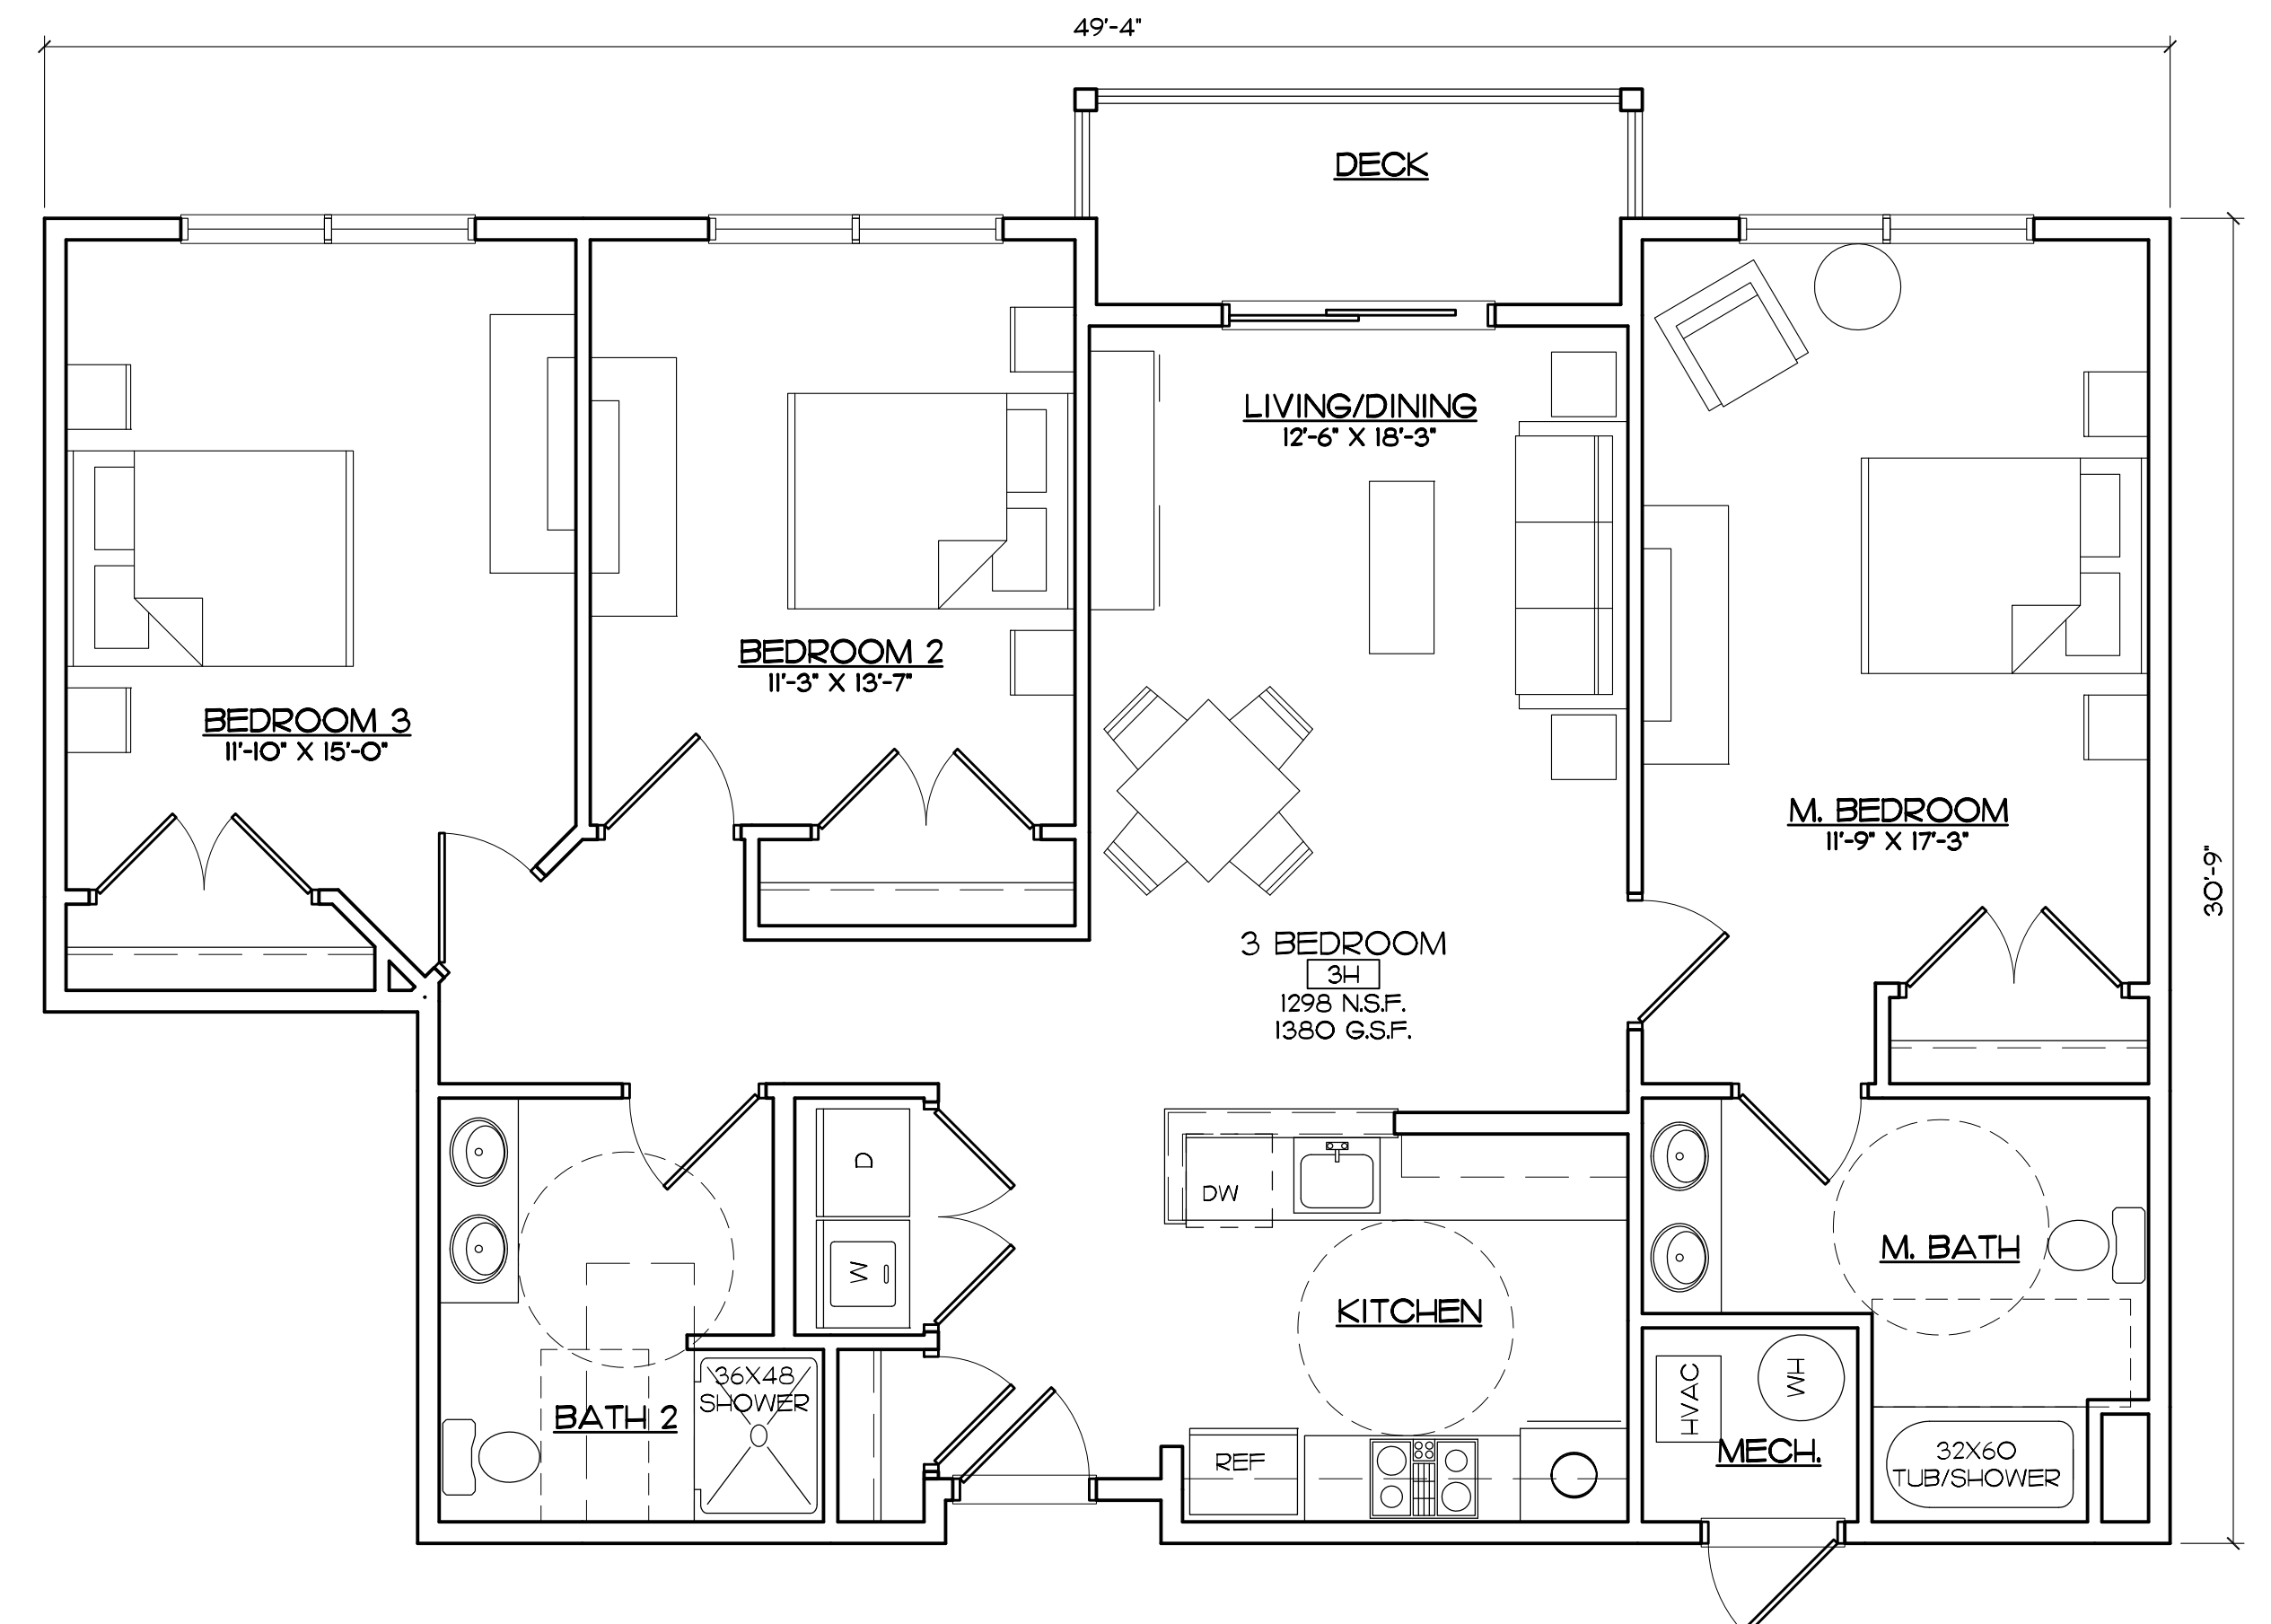

3H THREE BEDROOM UNIT - HANDICAP
Scale: 1/4" = 1'-0"

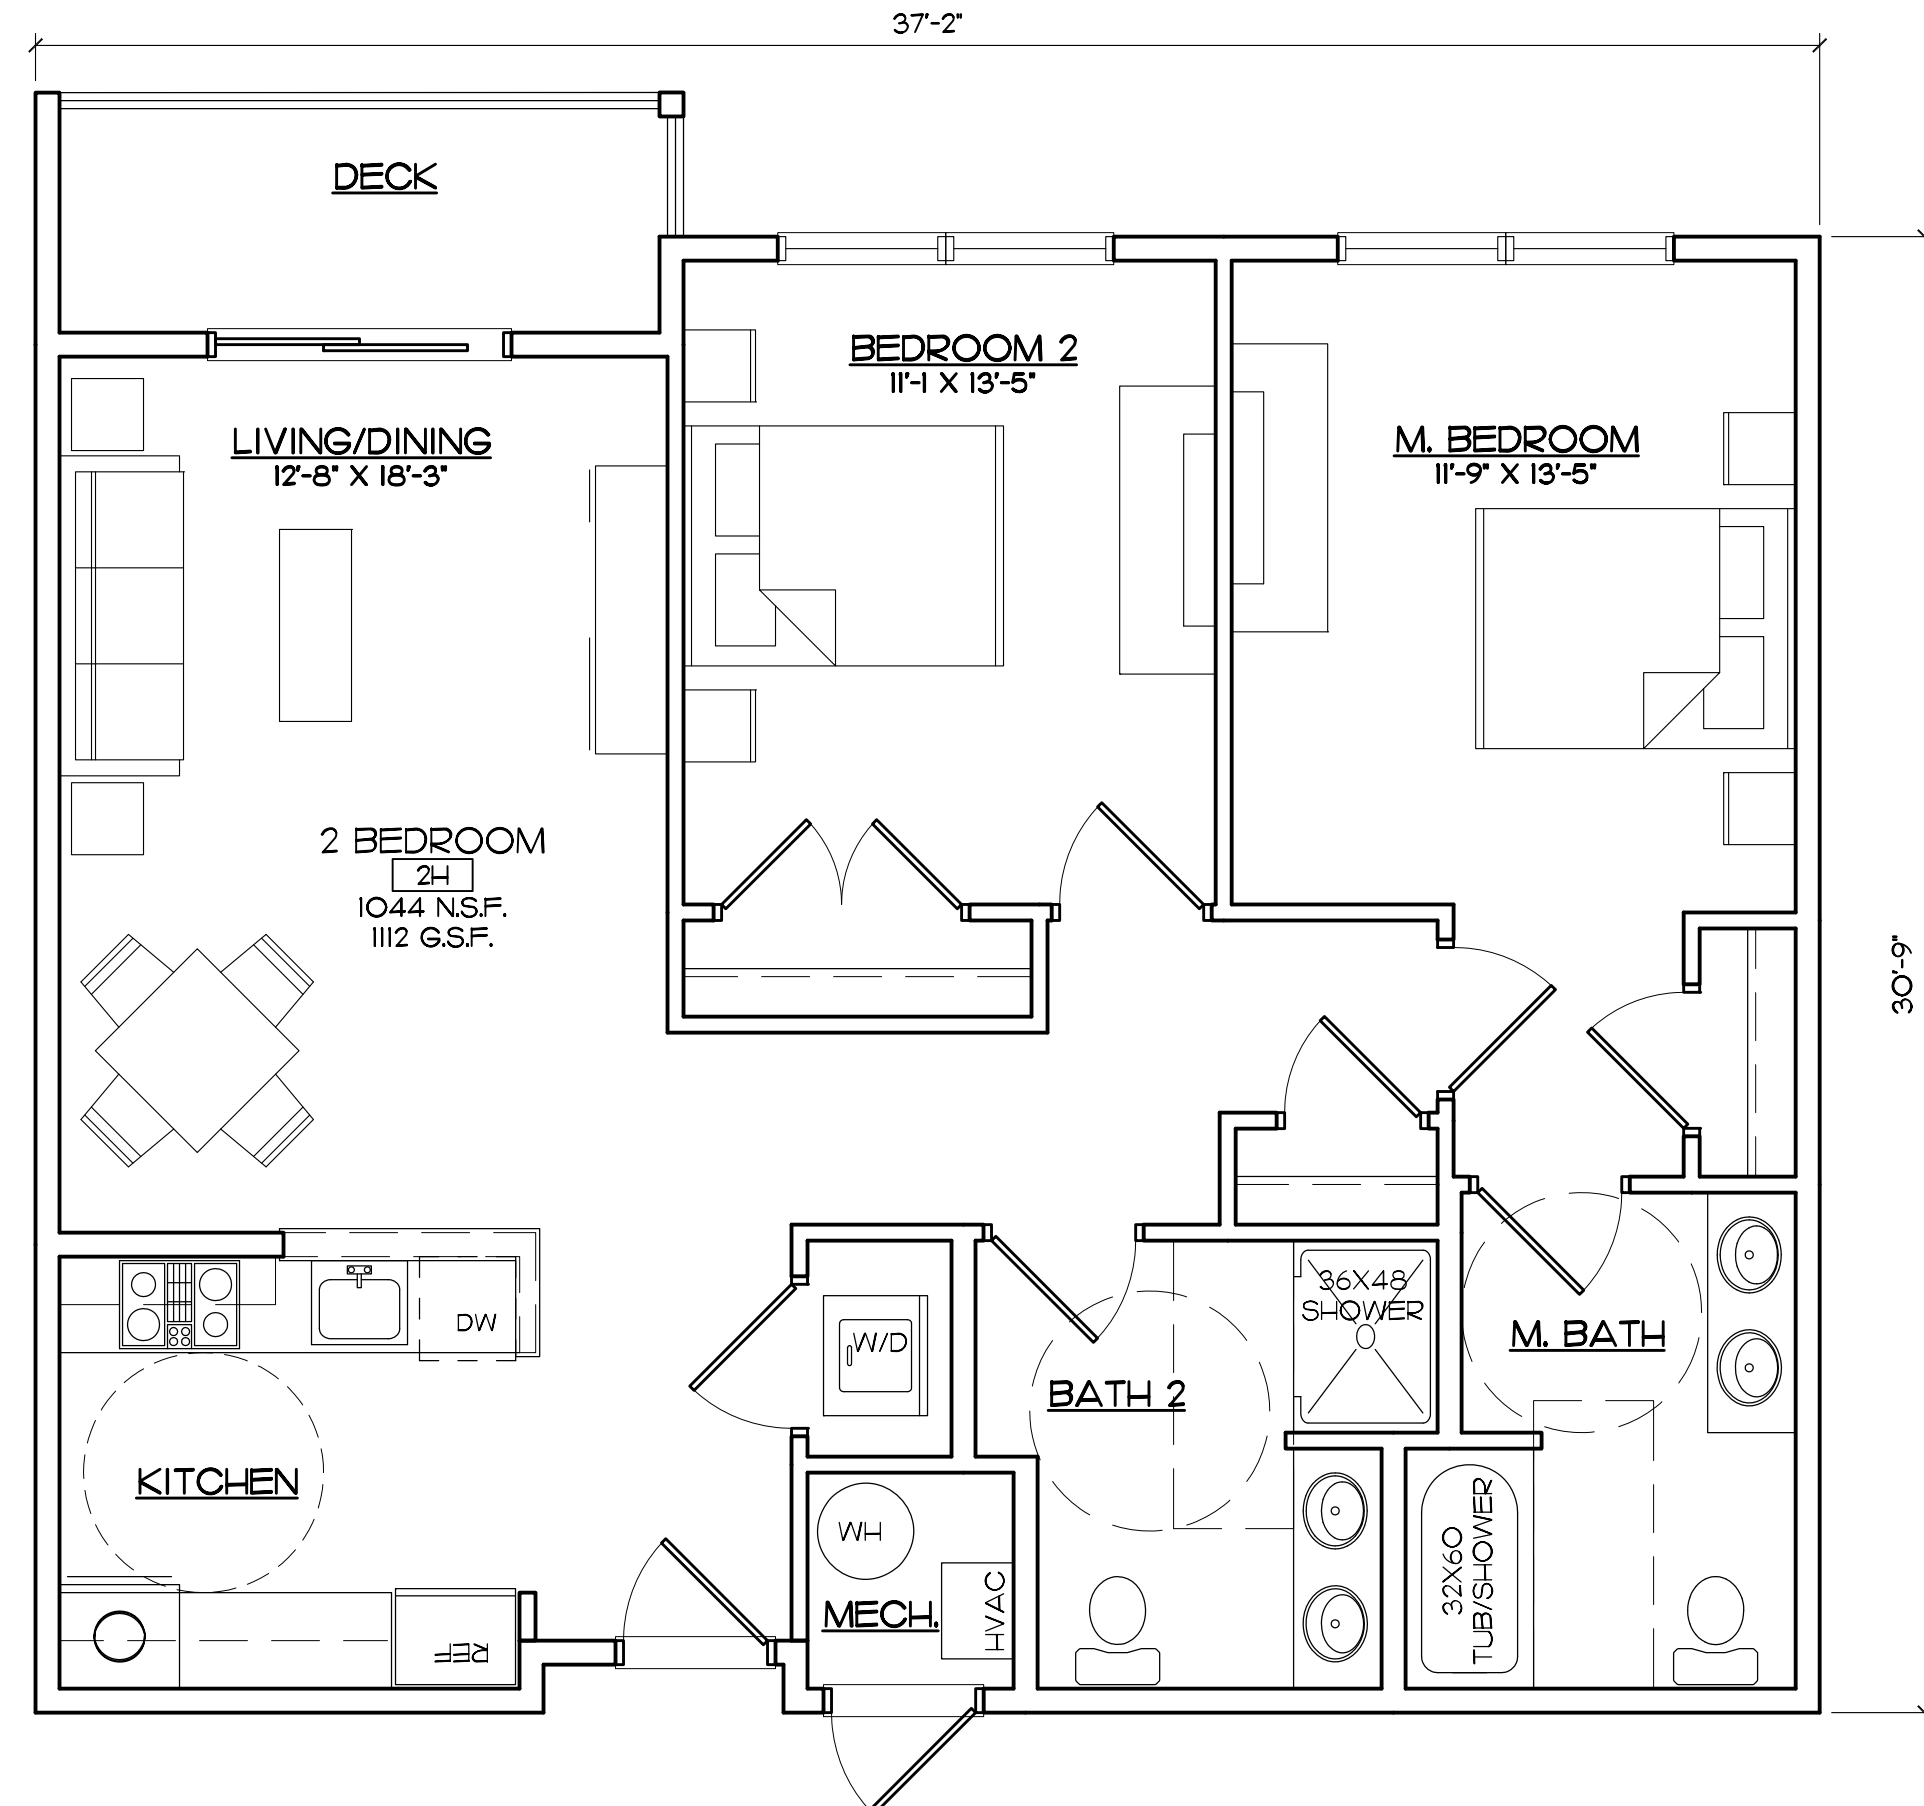

2H TWO BEDROOM UNIT - HANDICAP
Scale: 1/4" = 1'-0"

Elm Street Apartments North Reading, MA



O'SULLIVAN ARCHITECTS, INC.

ARCHITECTURE • INTERIORS • PLANNING

606 MAIN STREET, SUITE 3001 • READING, MA 01867

Tel: (781) 439-6166 • Fax: (781) 439-6170 • www.osullivanarchitects.com

© 2018 O'Sullivan Architects Inc.

ISSUED	SHEET NUMBER
November 13, 2018	7
REVISED / REVISED BY	JOB NO:
	18044



Elm Street Apartments North Reading, MA



O'SULLIVAN ARCHITECTS, INC.

ARCHITECTURE • INTERIORS • PLANNING

606 MAIN STREET, SUITE 3001 • READING, MA 01867

Tel: (781) 439-6166 • Fax: (781) 439-6170 • www.osullivanarchitects.com

© 2018 O'Sullivan Architects Inc.

ISSUED
November 13, 2018


REVISED / REVISED BY

SHEET NUMBER


8

JOB NO:

18044

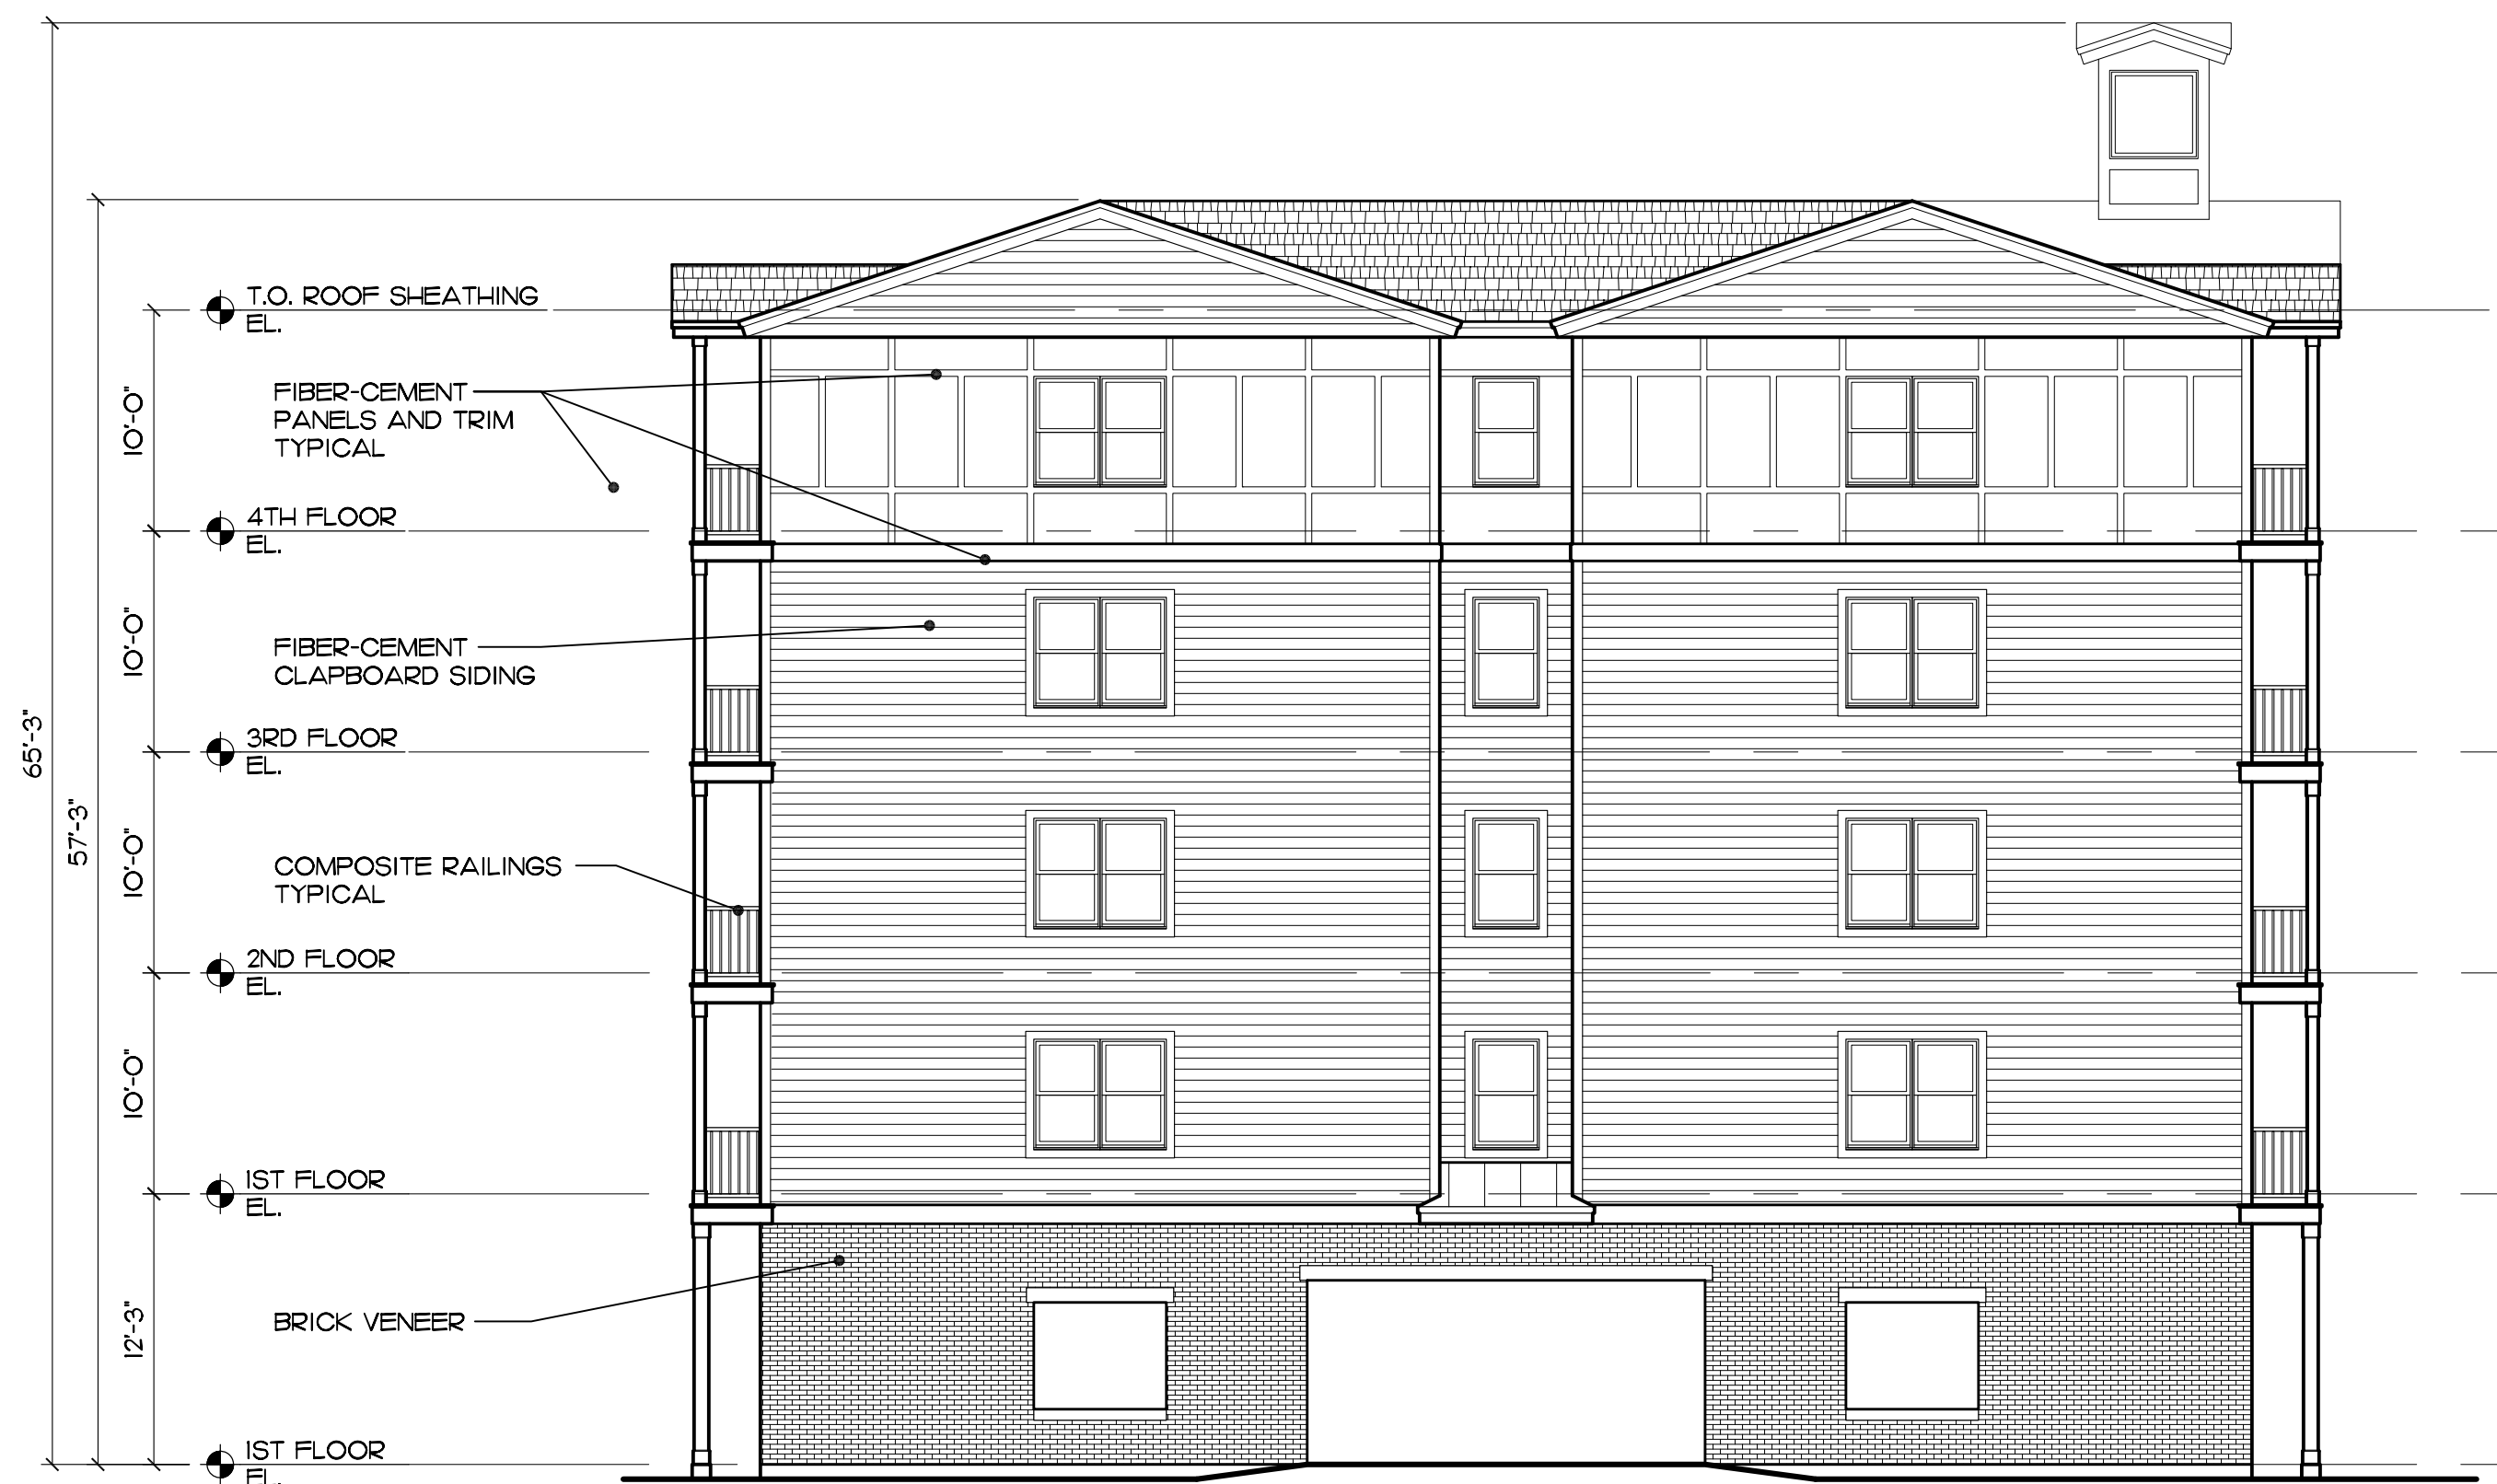

LEFT SIDE ELEVATION
Scale: 1/16" = 1'-0"

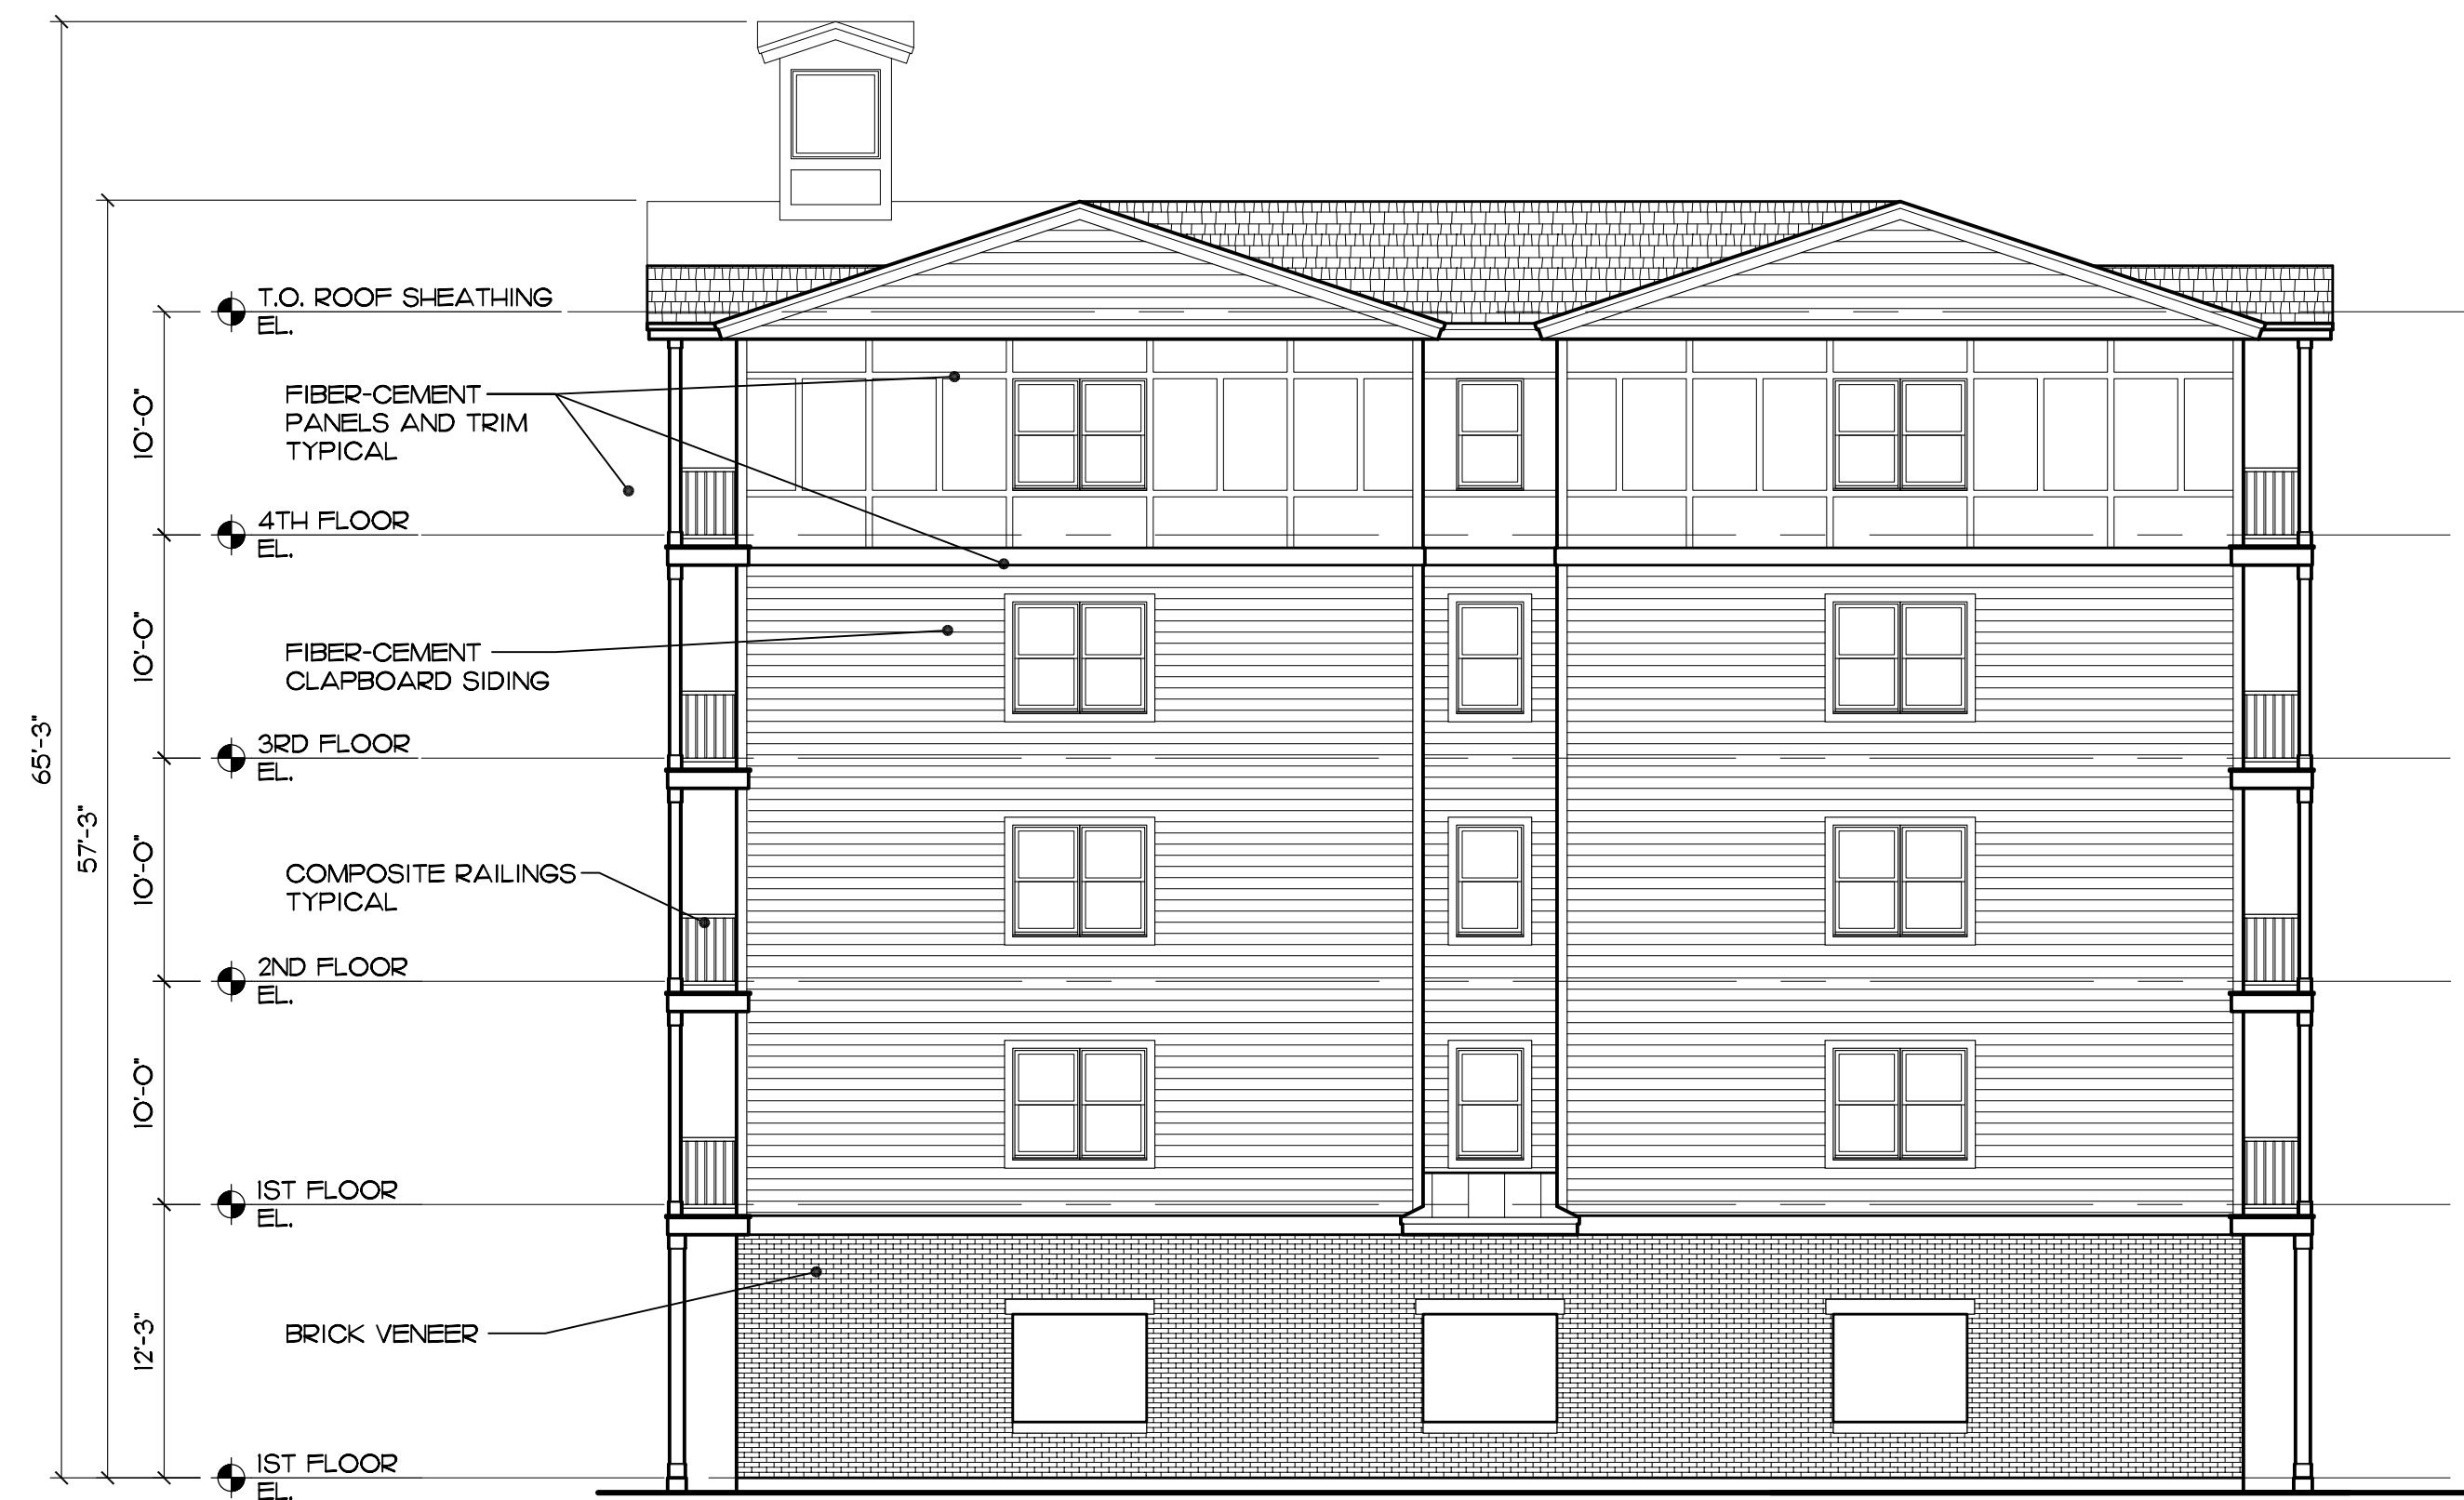

RIGHT SIDE ELEVATION
Scale: 1/16" = 1'-0"

Elm Street Apartments North Reading, MA



O'SULLIVAN ARCHITECTS, INC.

ARCHITECTURE • INTERIORS • PLANNING

606 MAIN STREET, SUITE 3001 • READING, MA 01867

Tel: (781) 439-6166 • Fax: (781) 439-6170 • www.osullivanarchitects.com

© 2018 O'Sullivan Architects Inc.

ISSUED

November 13, 2018

REVISED / REVISED BY

SHEET NUMBER

9

JOB NO:

18044