


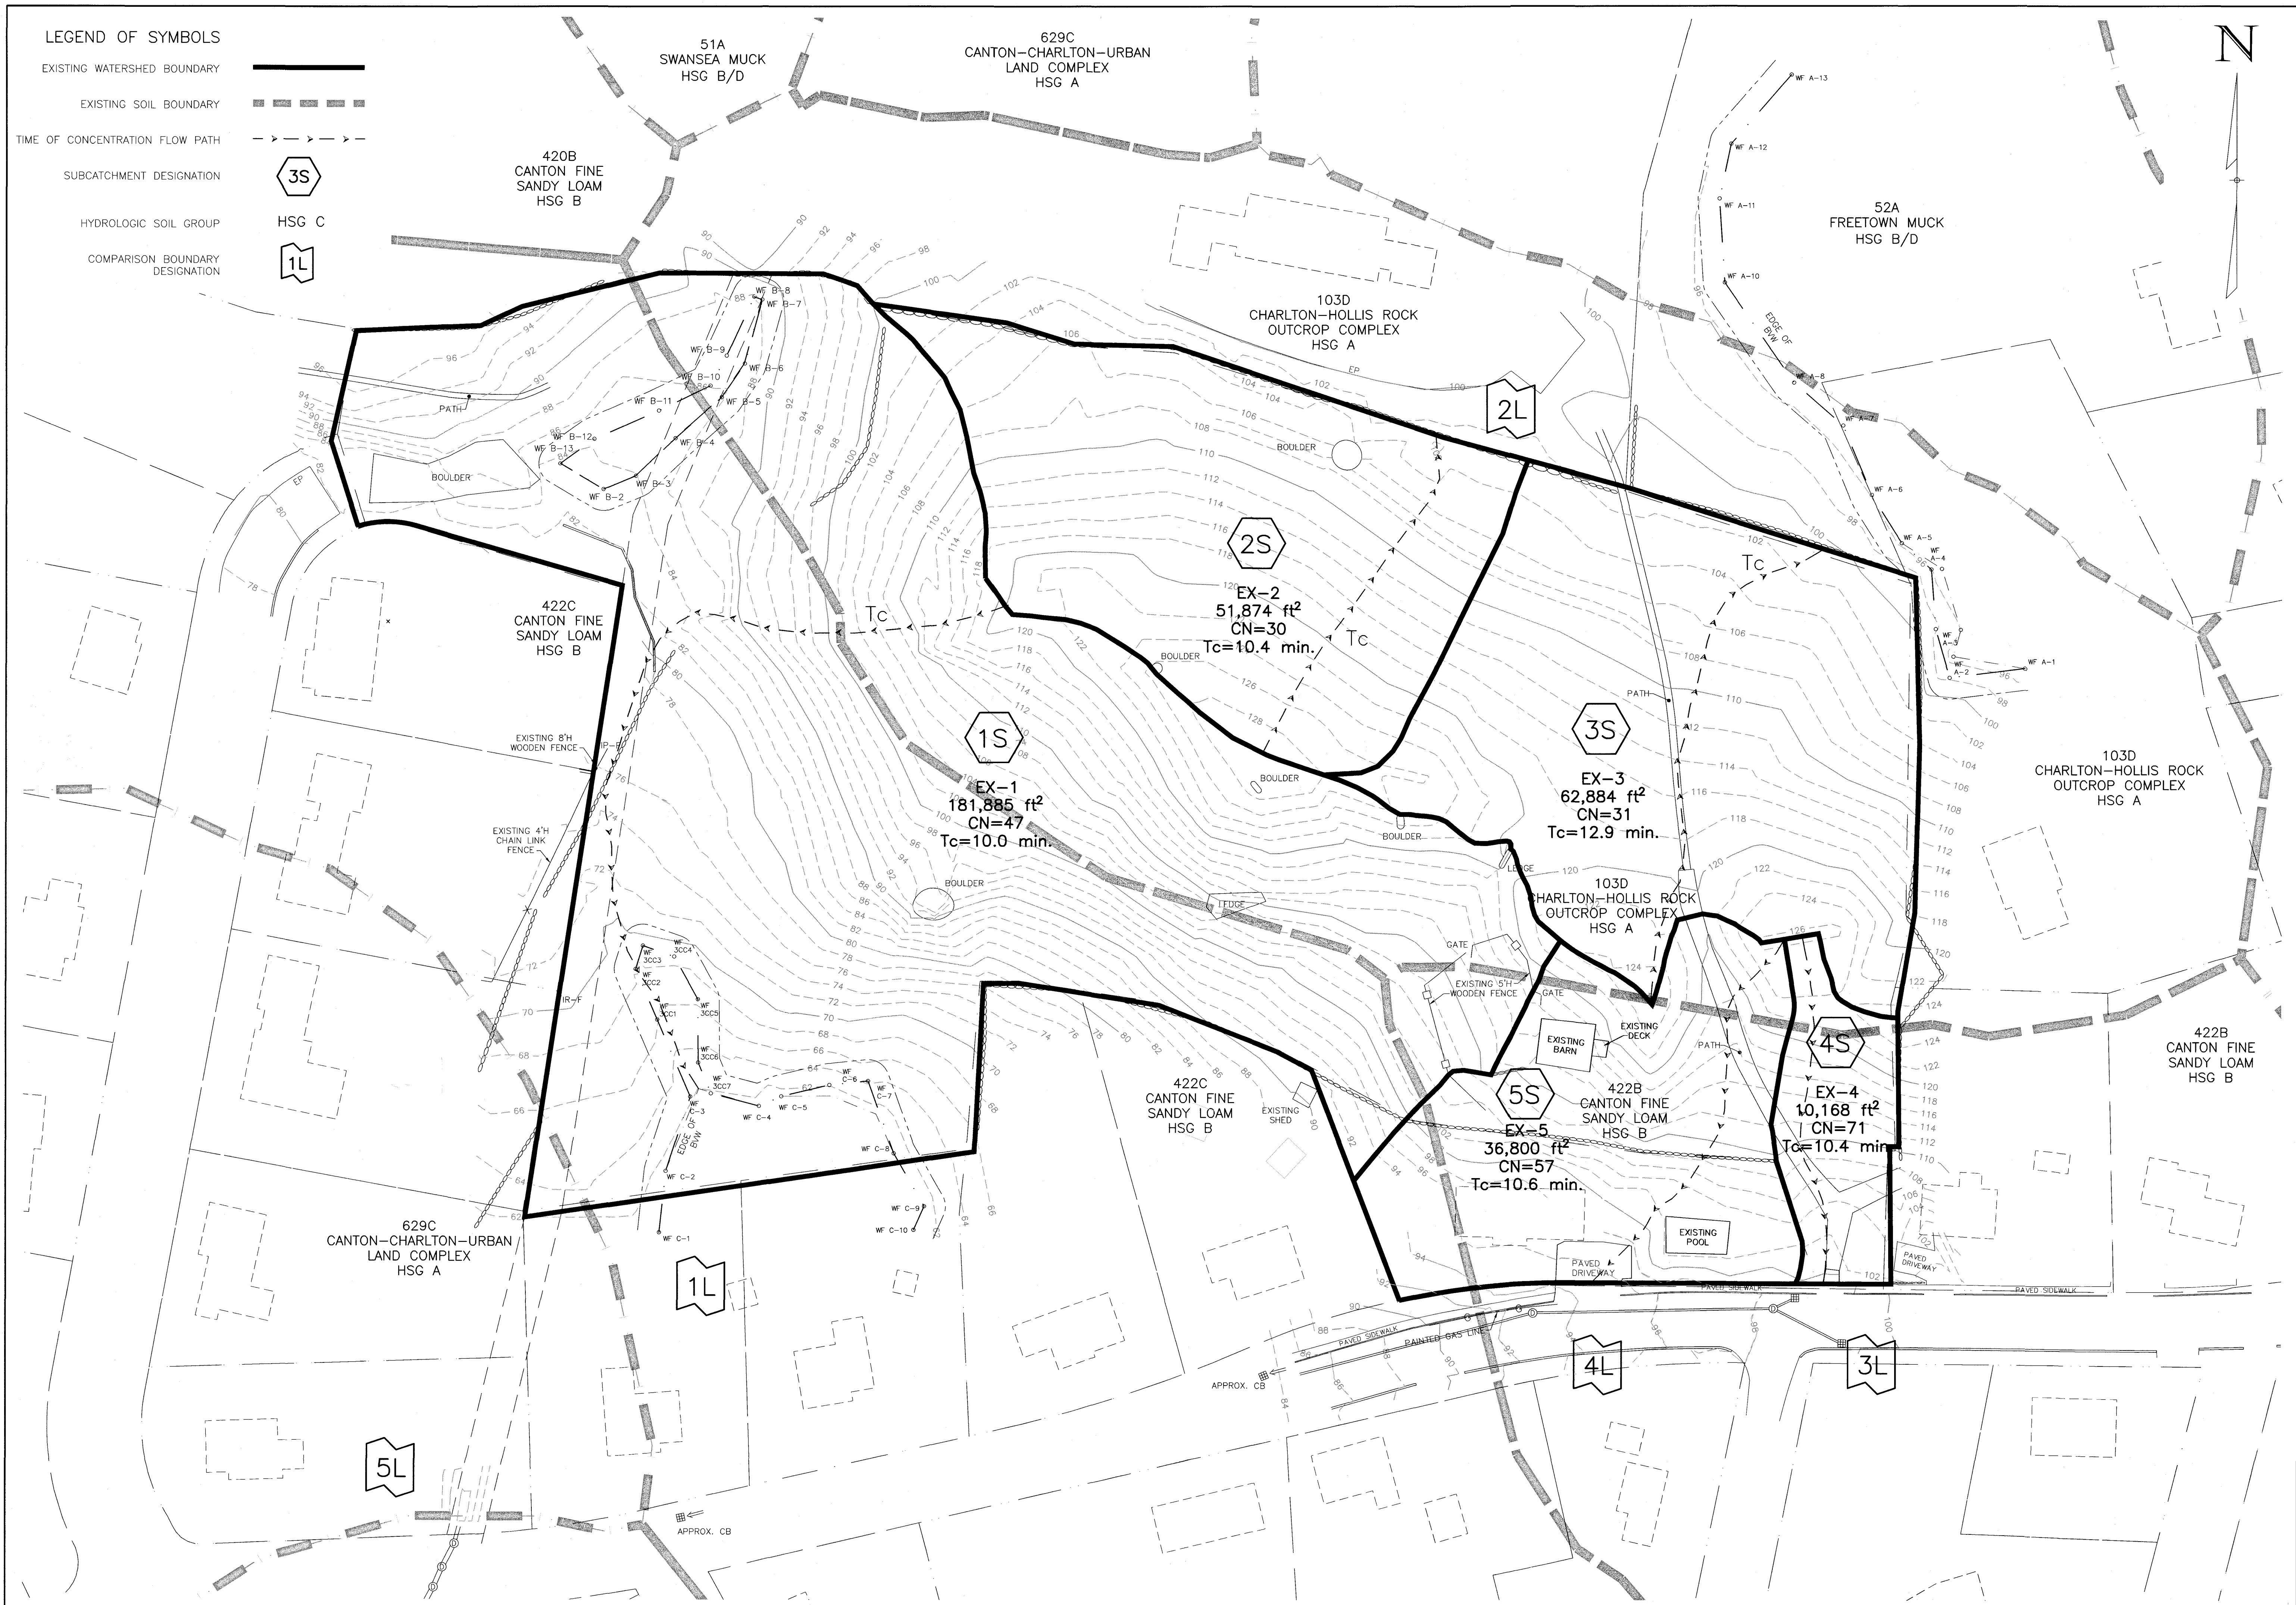

WILLIAMS & SPARGES
SOUTH EAST
189 NORTH MAIN STREET
NORTH READING, MA 01864
PHONE: (978) 539-8200
FAX: (978) 539-8200
WWW.WSENGINEERS.COM

Owner:
77 Elm Street LLC
PO BOX 548
North Reading, MA 01864

Designed By: PNB
Drawn By: PNB
Reviewed By: CPS
Project Manager: CPS
Job File Number: NREA-0056
Drawing File Folder: NREA56


☐ Drawing Issued for Review Only
☒ Drawing Issued for Permit
☐ Drawing Issued for Construction

SEAL
PETER M. BLAISDELL, JR.
CIVIL
No. 41612
(1/24/2019)

EXISTING CONDITION WATERSHED MAP
ROAD A
#77 ELM STREET, NORTH READING, MA

DRAWING: W1
SHEET 1 OF 2

SCALE: 1"=40'
JANUARY 17, 2019

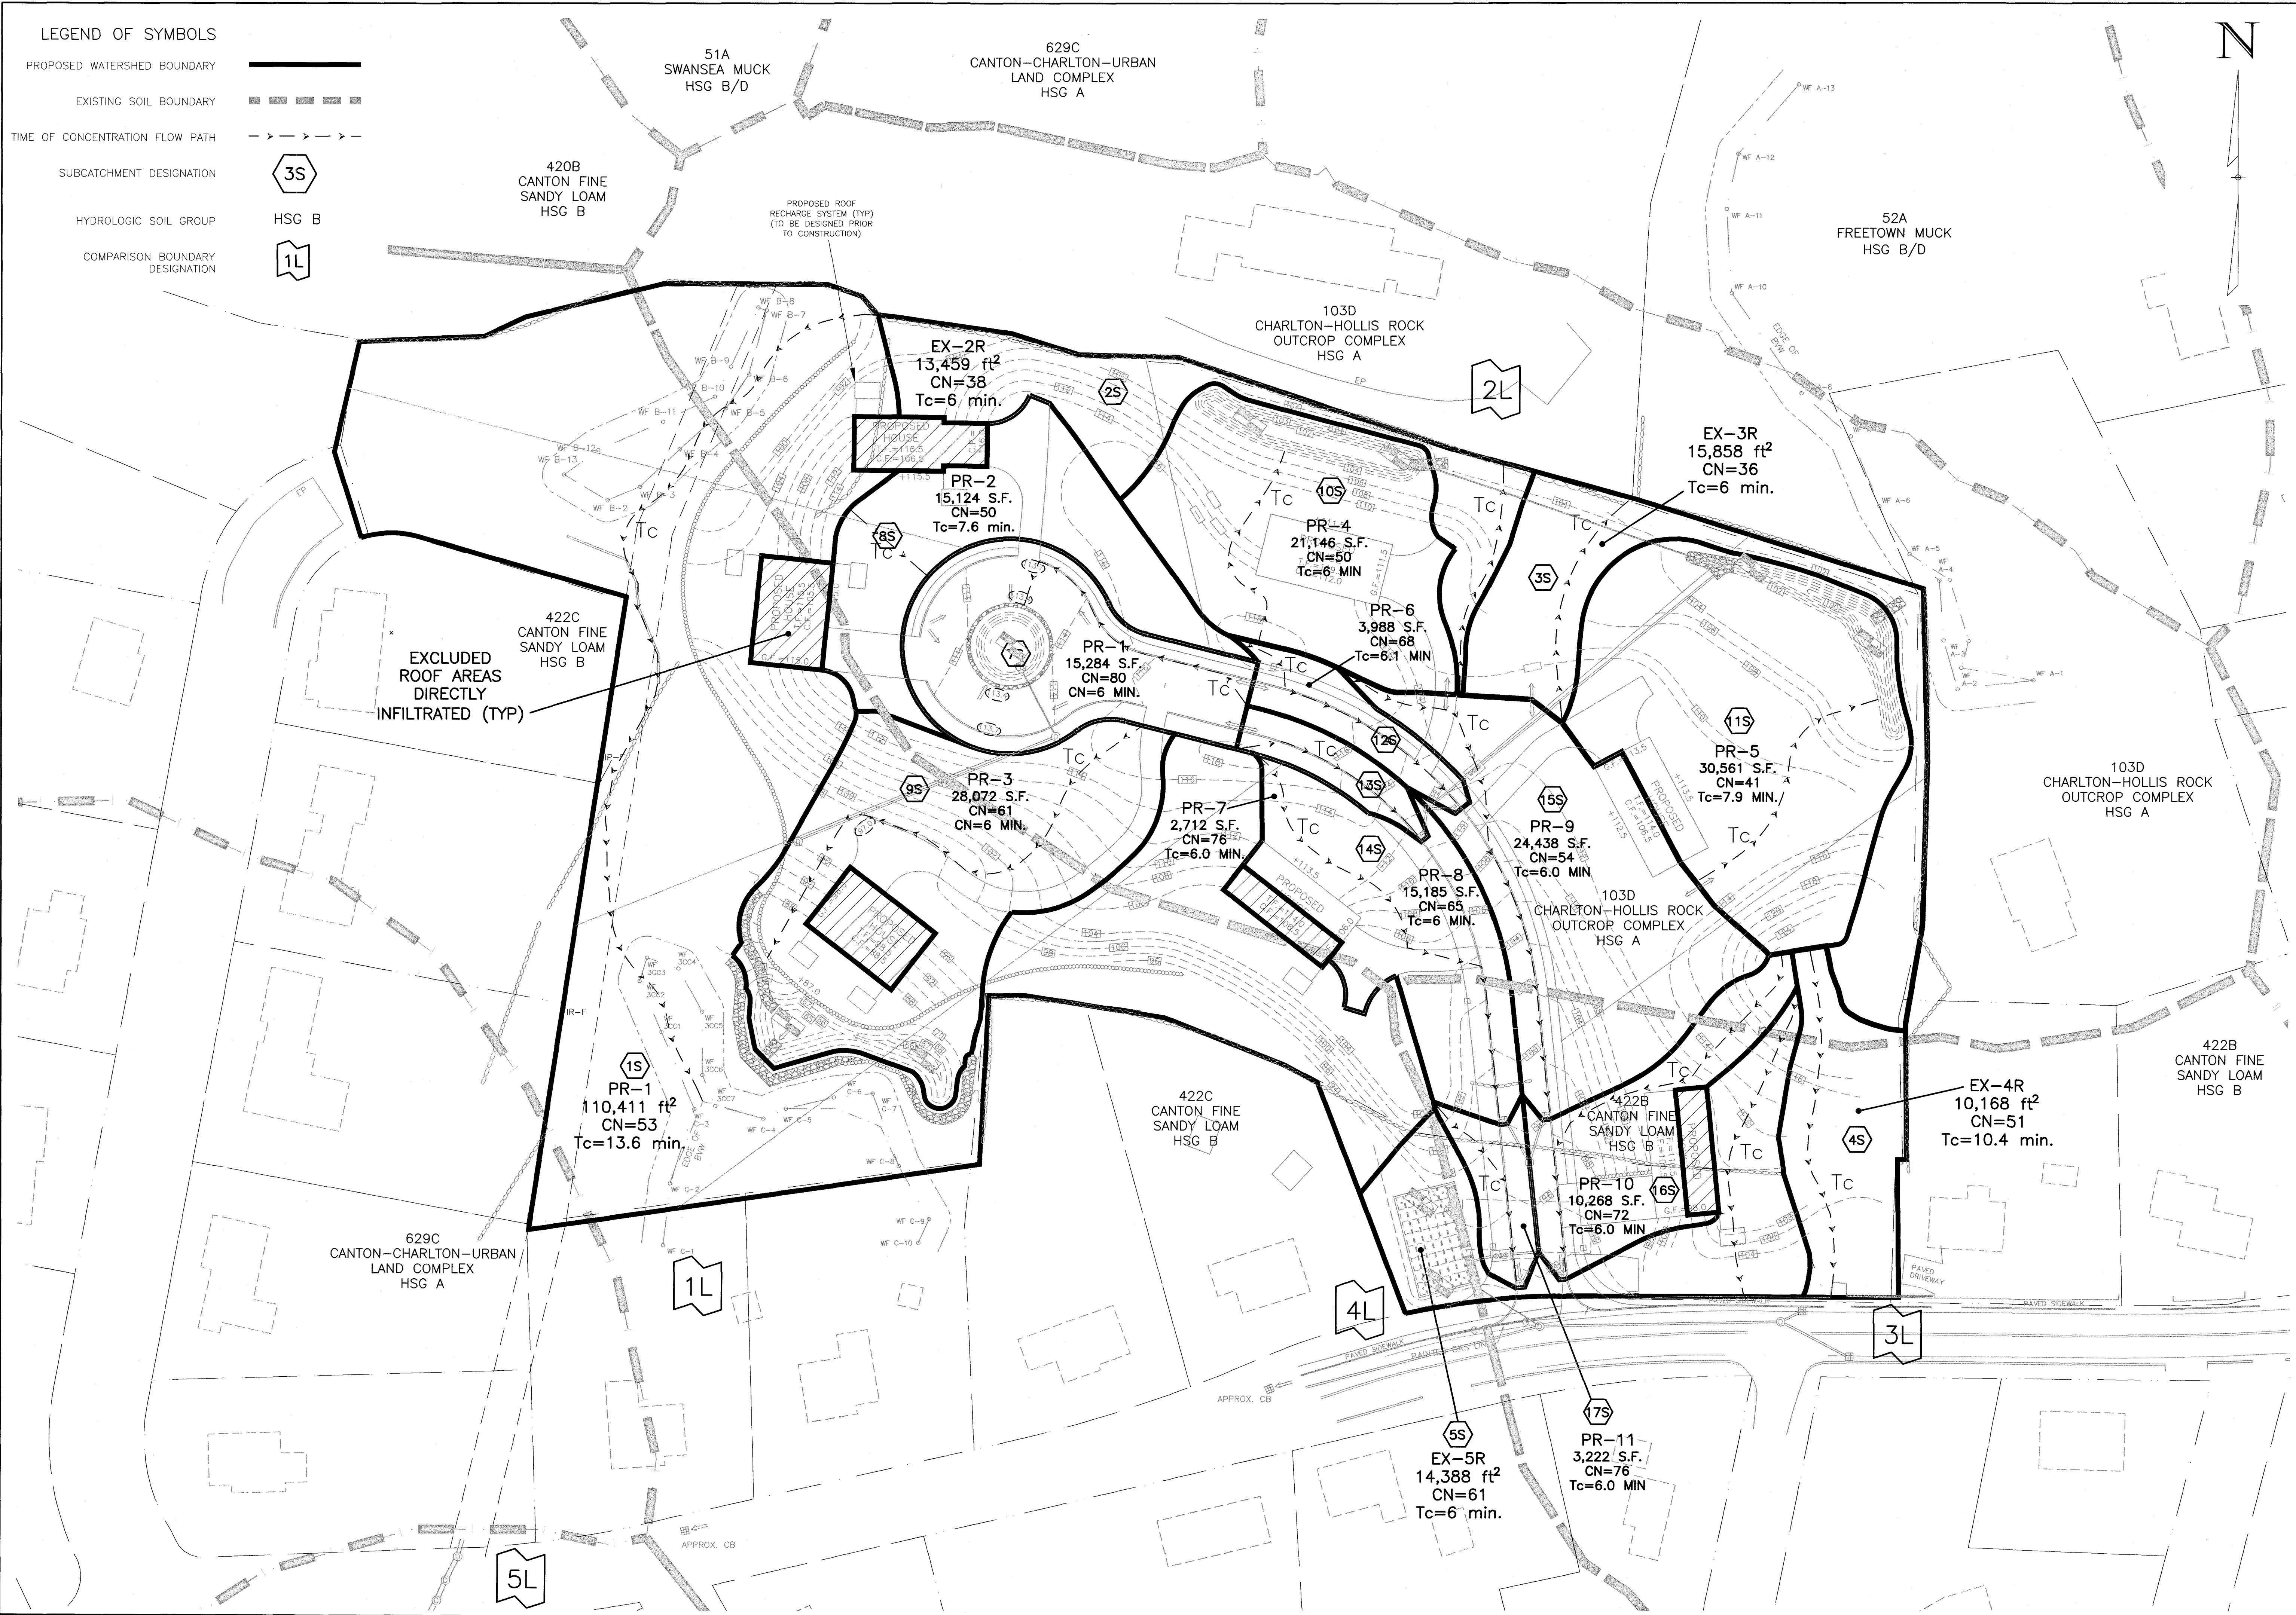

WILLIAMS & SPARGES

77 Elm Street LLC
PO BOX 548
North Reading, MA 01864

Owner:
77 Elm Street LLC
PO BOX 548
North Reading, MA 01864

Designed By: PMB
Drawn By: PMB
Reviewed By: CPS
Project Manager: CPS
Job File Number: NREA-0056
Drawing File Folder: NREA56

Drawing Issued for Review Only
Drawing Issued for Permit
Drawing Issued for Construction

SEAL

PETER M. BLAISDELL, JR.
CIVIL
No. 44613
(12/4/2019)

PROPOSED CONDITION WATERSHED MAP
ROAD A
#77 ELM STREET, NORTH READING, MA

DRAWING: W2
SHEET 2 OF 2

0' 20' 40' 80'
SCALE: 1"=40'
JANUARY 17, 2019