
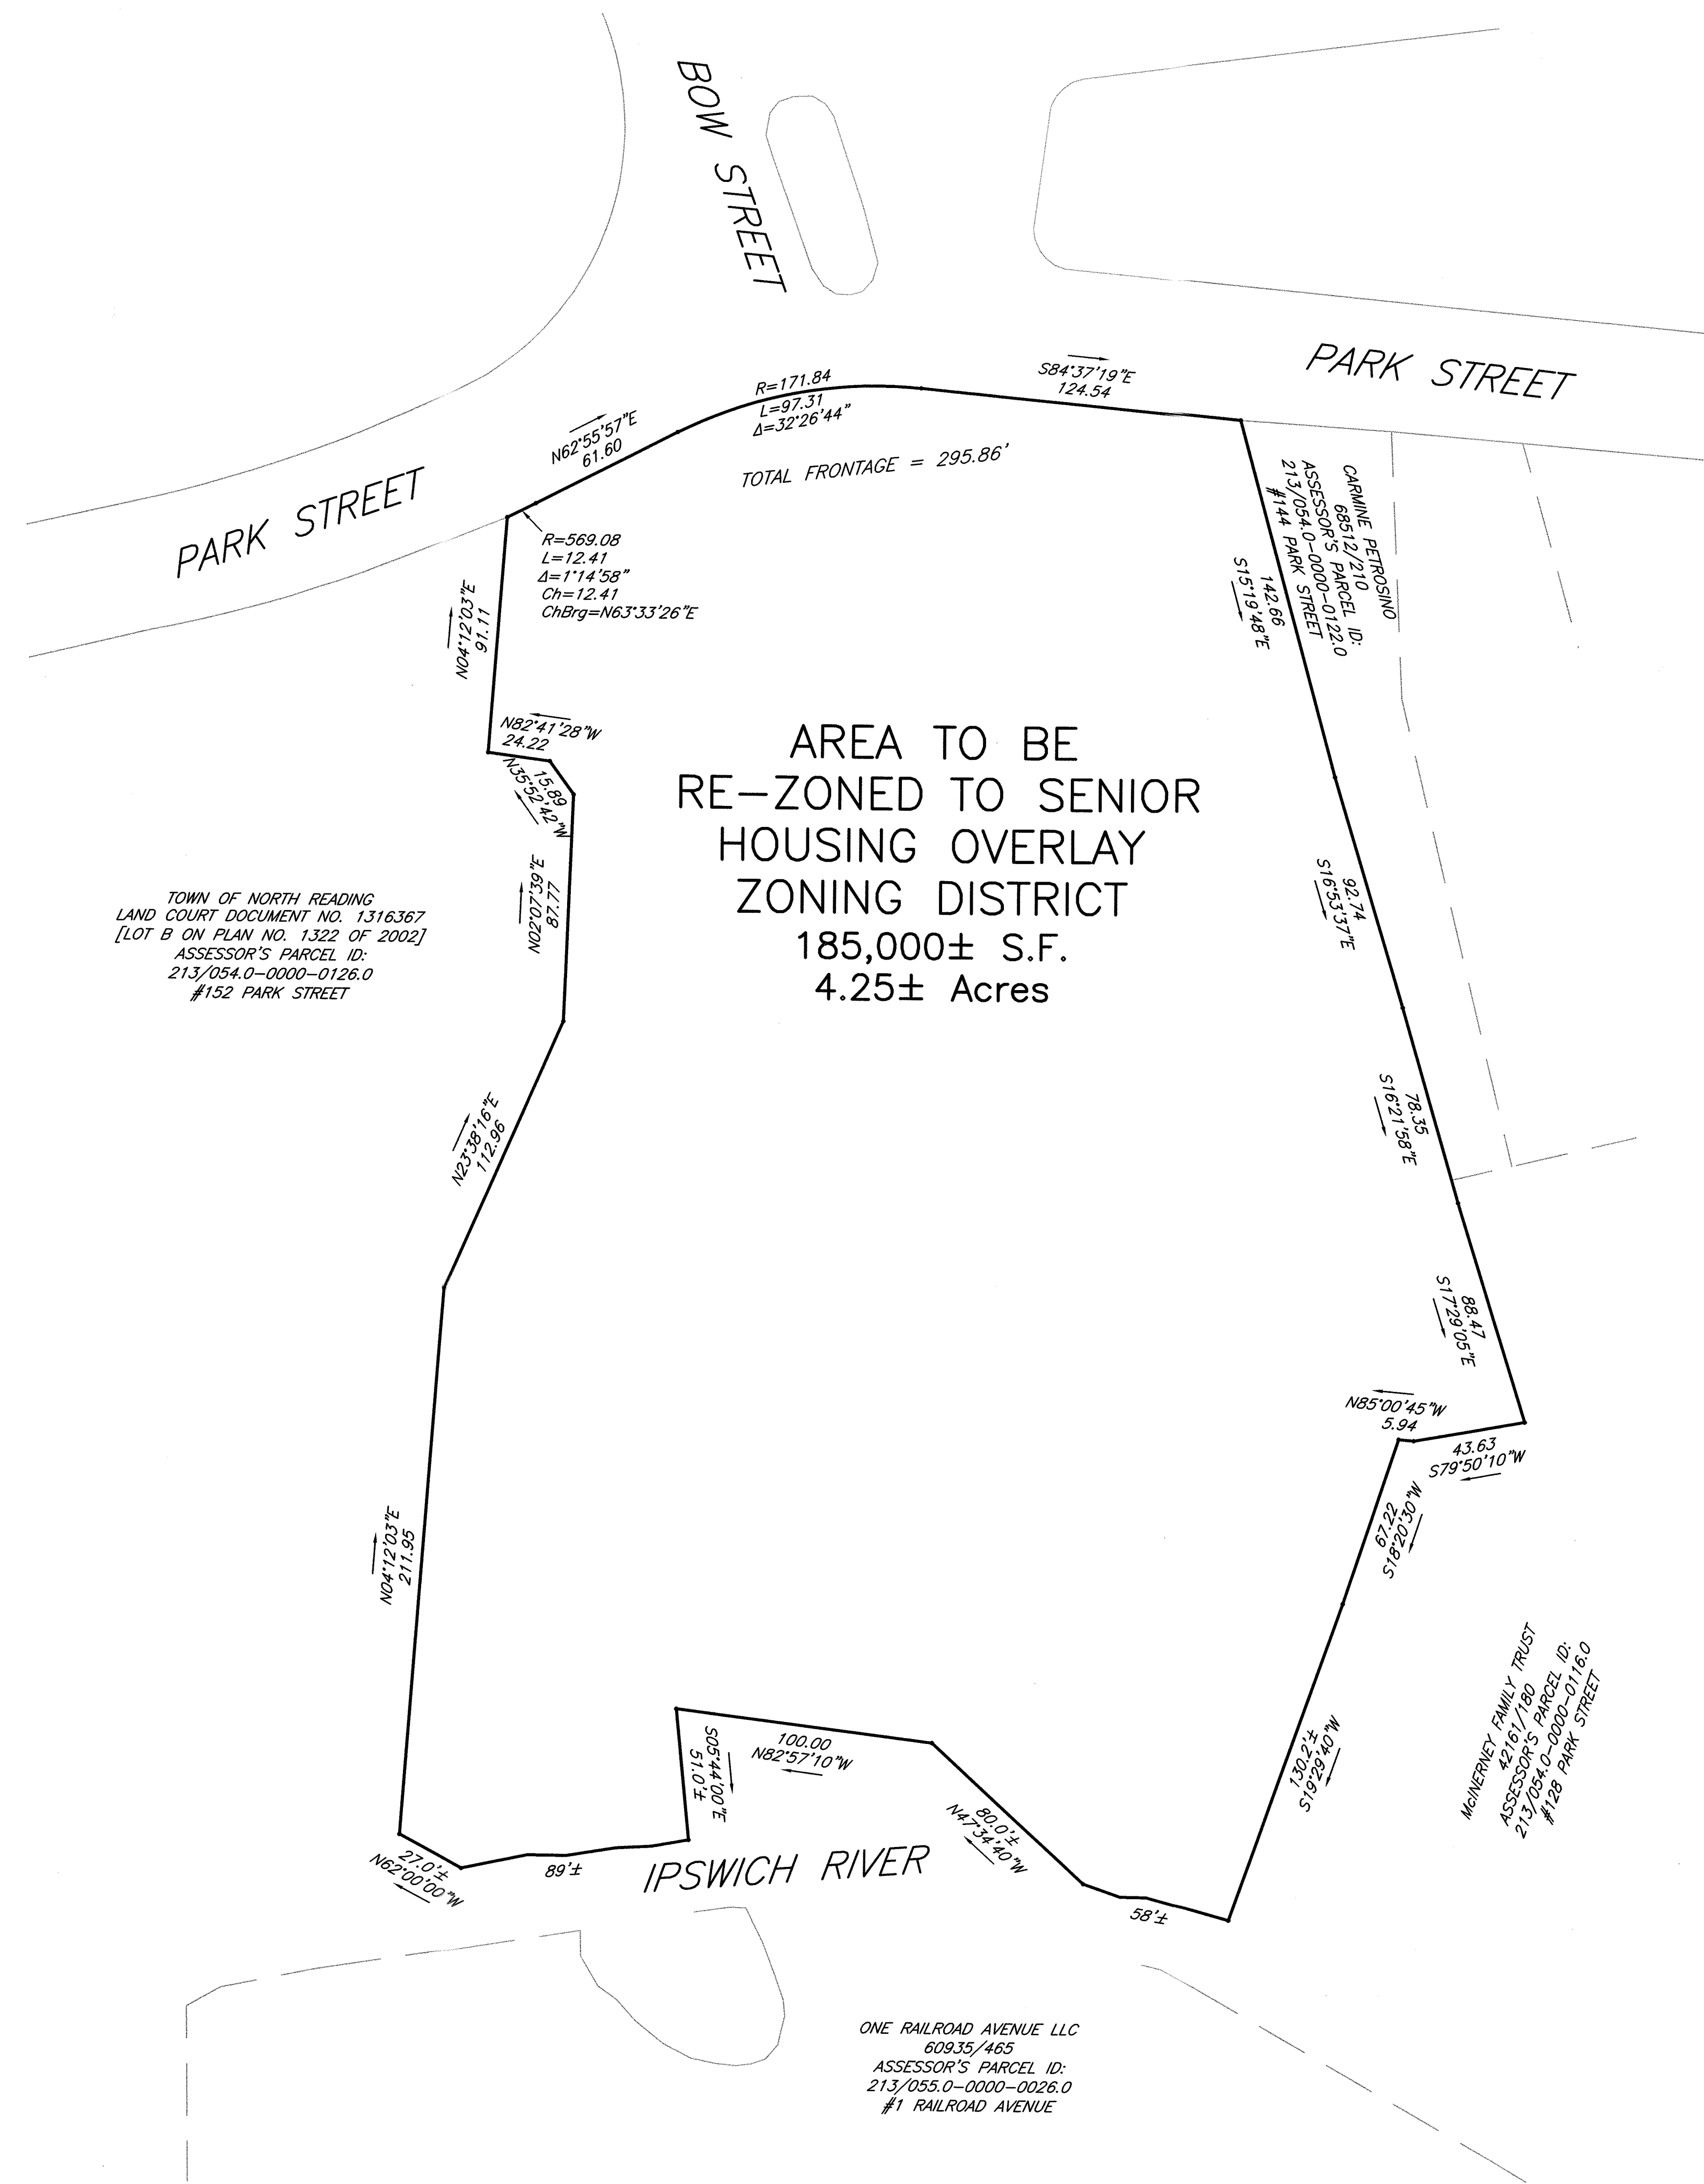


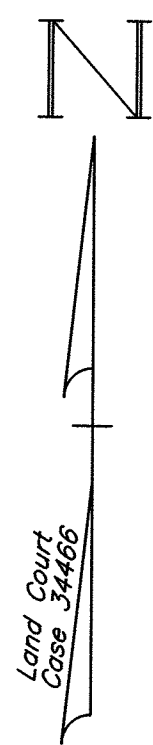

Compiled Plan of Land in NORTH READING, MASS.


Hayes Engineering, Inc.
Civil Engineers & Land Surveyors
603 Salem Street
Wakefield, MA 01880

Telephone: 781.246.2800
Facsimile: 781.246.7596
www.hayeseng.com

Hayes

Scale: 1" = 40' 0' 20' 40' 80' 120' February 2, 2021

Showing Area to be Re-zoned to
Senior Housing Overlay Zoning District

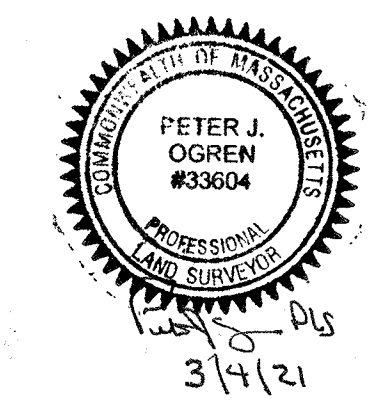

OWNERSHIP

J. B. McLEAN HOUSE REALTY TRUST
LAND COURT DOCUMENT NO. 1865622 & 1865623
LAND COURT CERTIFICATE NO. 27511
[LOT 2 ON LAND COURT PLAN 33866-A]
ASSESSOR'S PARCEL ID: 213/054.0-0000-0123.0
#146 PARK STREET

J. B. McLEAN HOUSE REALTY TRUST
76599/459
LAND COURT DOCUMENT NO. 1865622 & 1865623
LAND COURT CERTIFICATE NO. 27511
[PARCEL C ON PLAN NO. 1322 OF 2002;
LOTS 2 & 6 ON LAND COURT PLAN 34466-B]
ASSESSOR'S PARCEL ID: 213/054.0-0000-0125.0
#148 PARK STREET

J. B. McLEAN HOUSE REALTY TRUST
76599/450
LAND COURT DOCUMENT NO. 1865620
LAND COURT CERTIFICATE NO. 27511
[PARCEL B ON PLAN NO. 1322 OF 2002;
LOTS 3 & 4 ON LAND COURT PLAN 34466-B]
ASSESSOR'S PARCEL ID: 213/054.0-0000-0124.0
#150 PARK STREET

